




FRONT ELEVATION


THE ADAMS III CRAFTSMAN

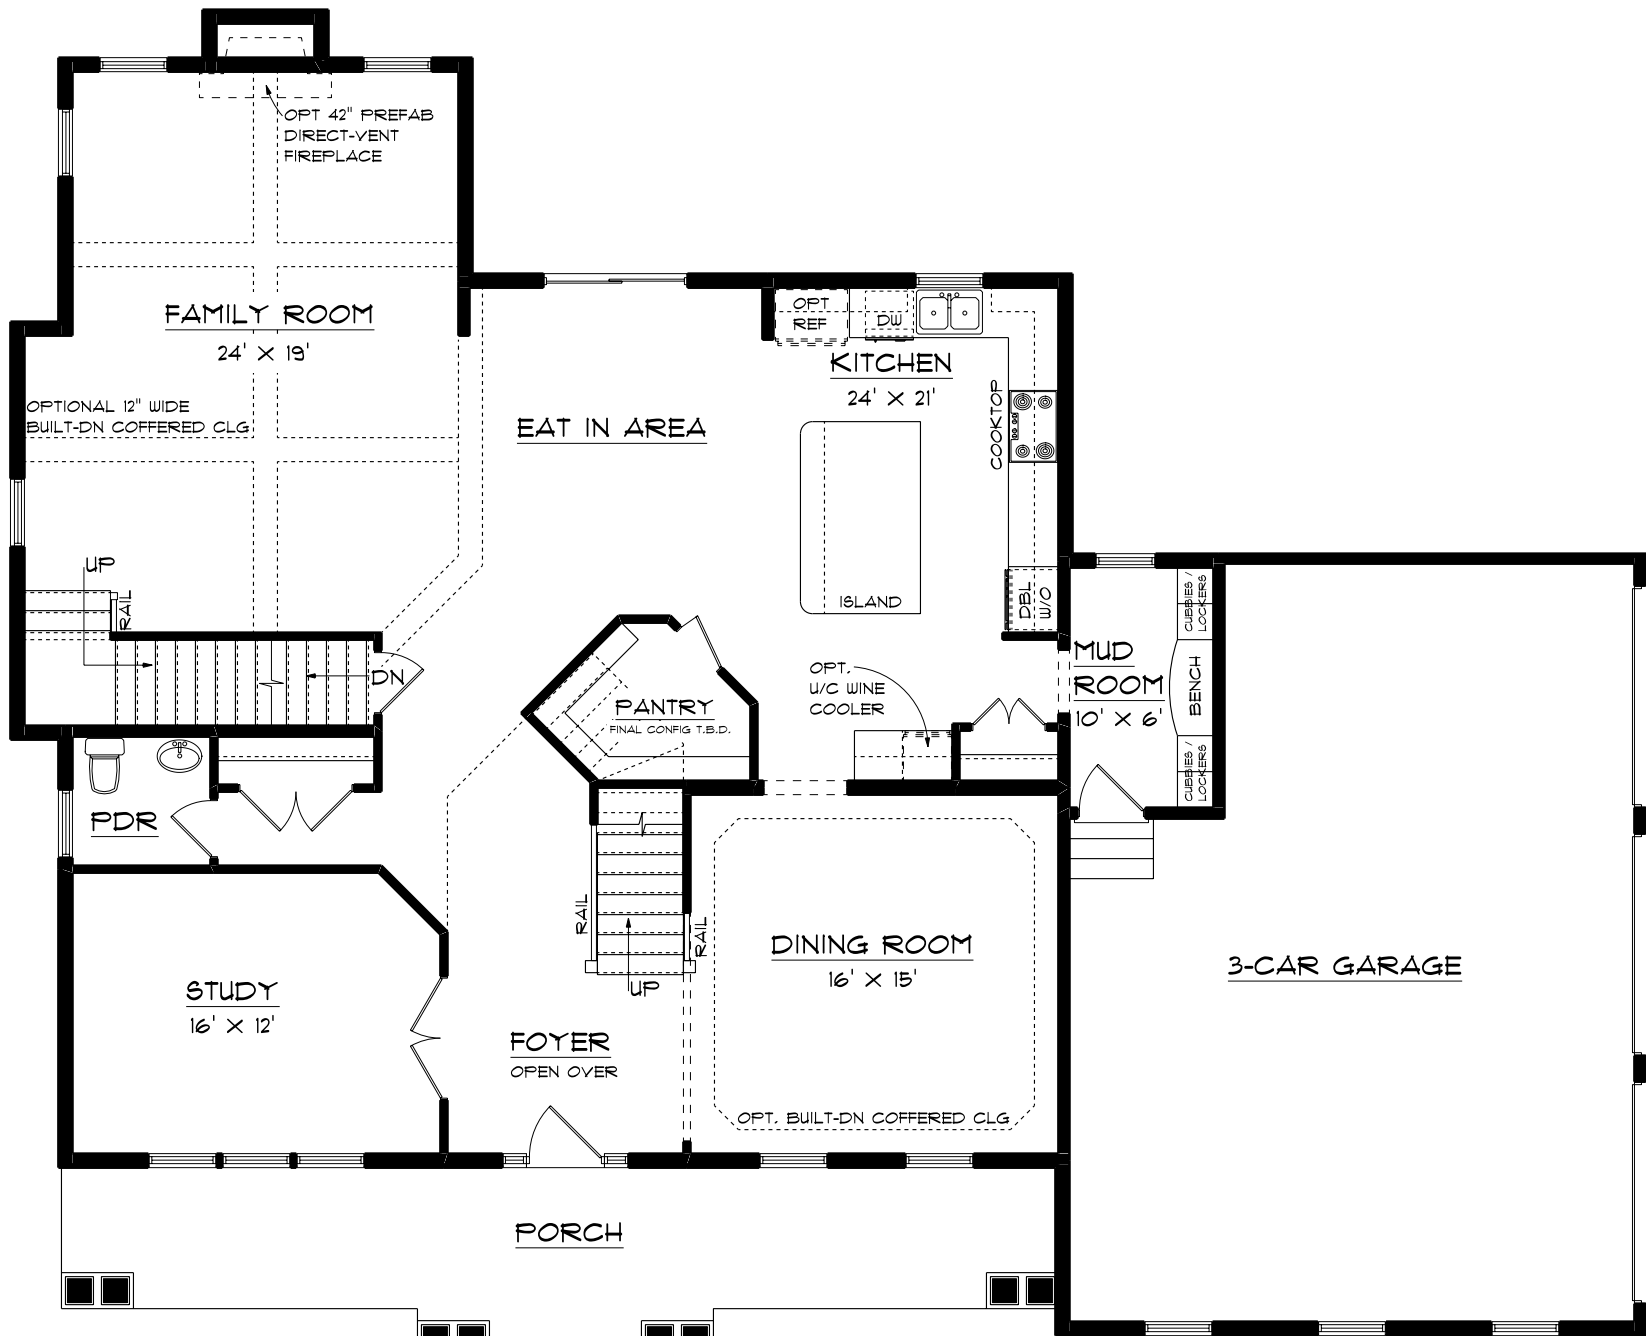

**FIRST FLOOR PLAN**

ROOM DIMENSIONS APPROXIMATE


**THE ADAMS III CRAFTSMAN**

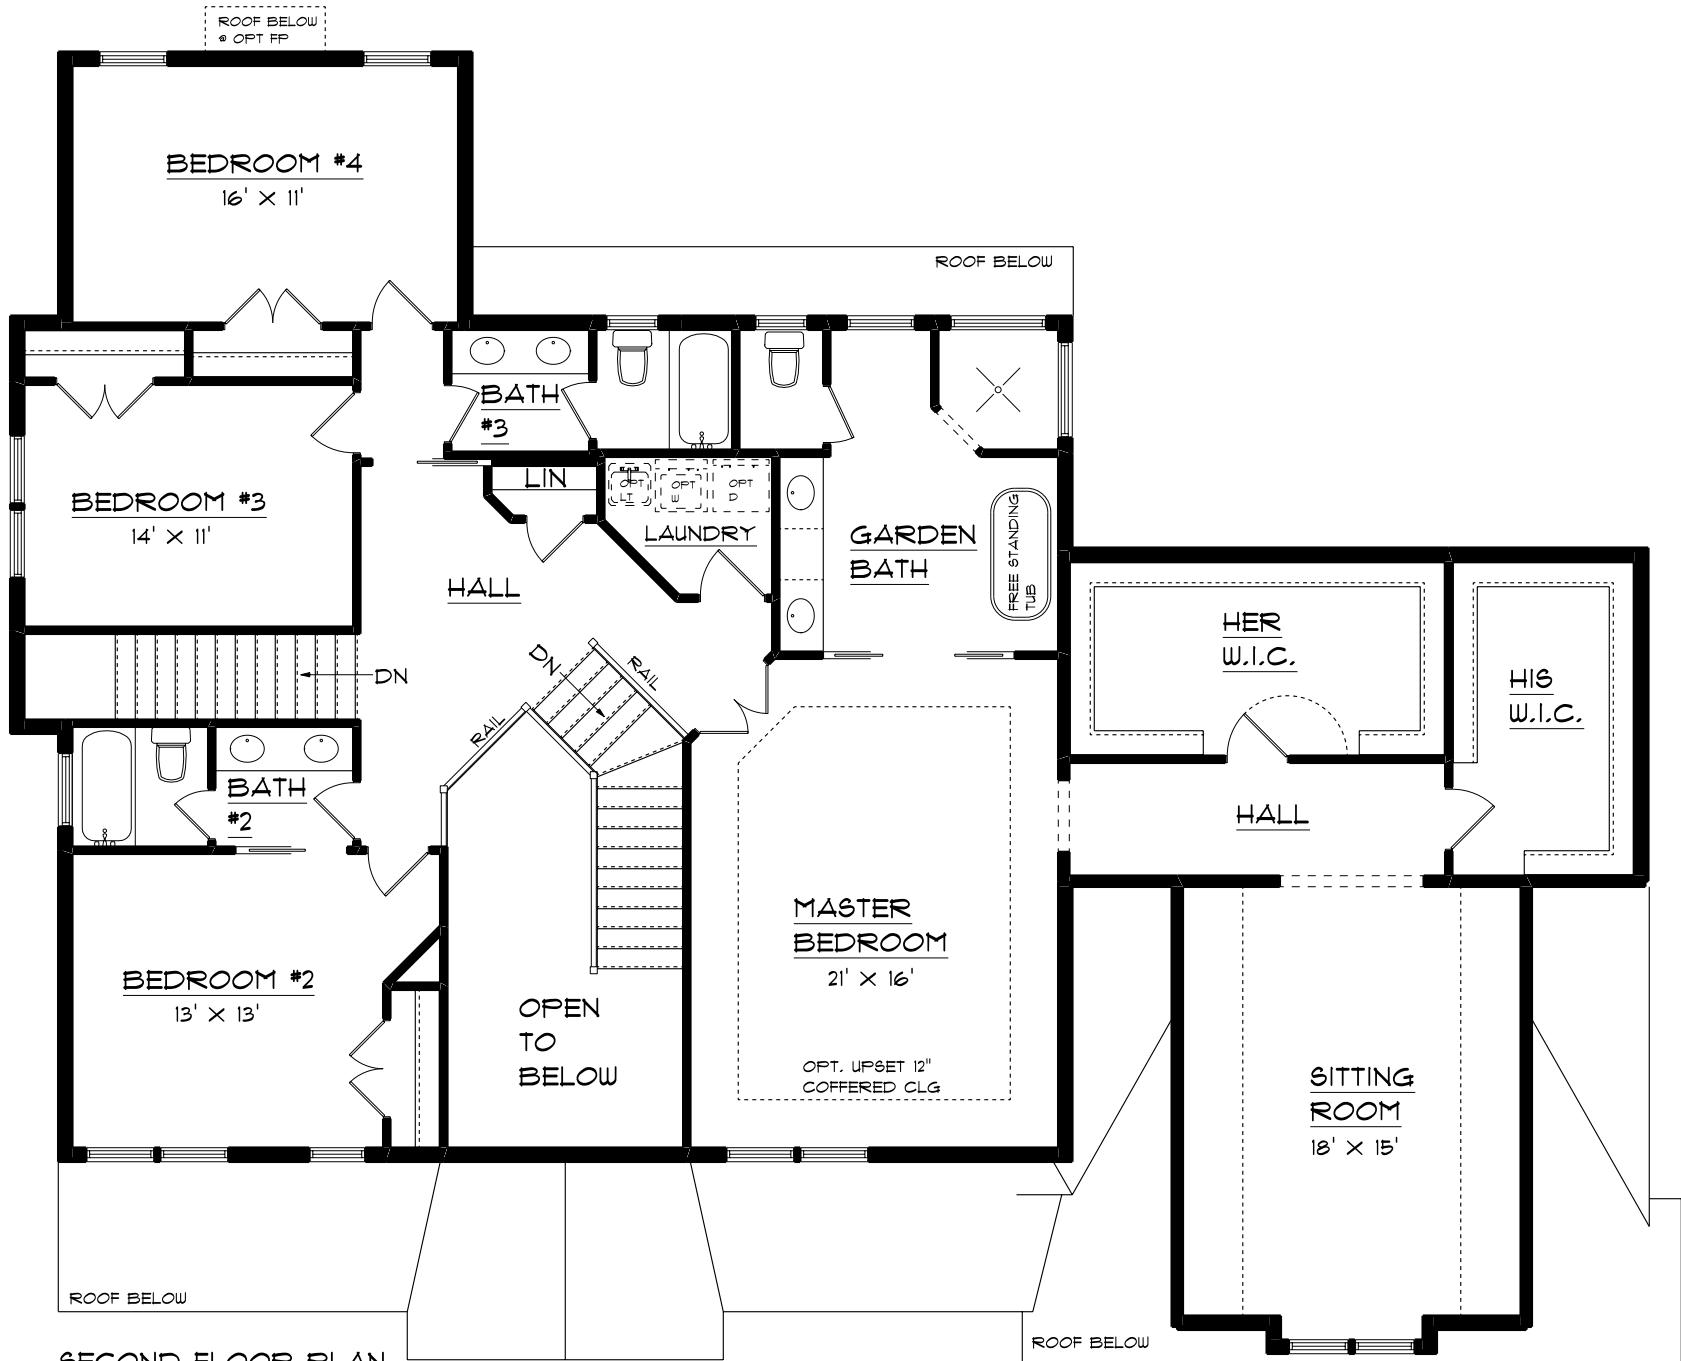

**SECOND FLOOR PLAN**

ROOM DIMENSIONS APPROXIMATE

**THE ADAMS III CRAFTSMAN**

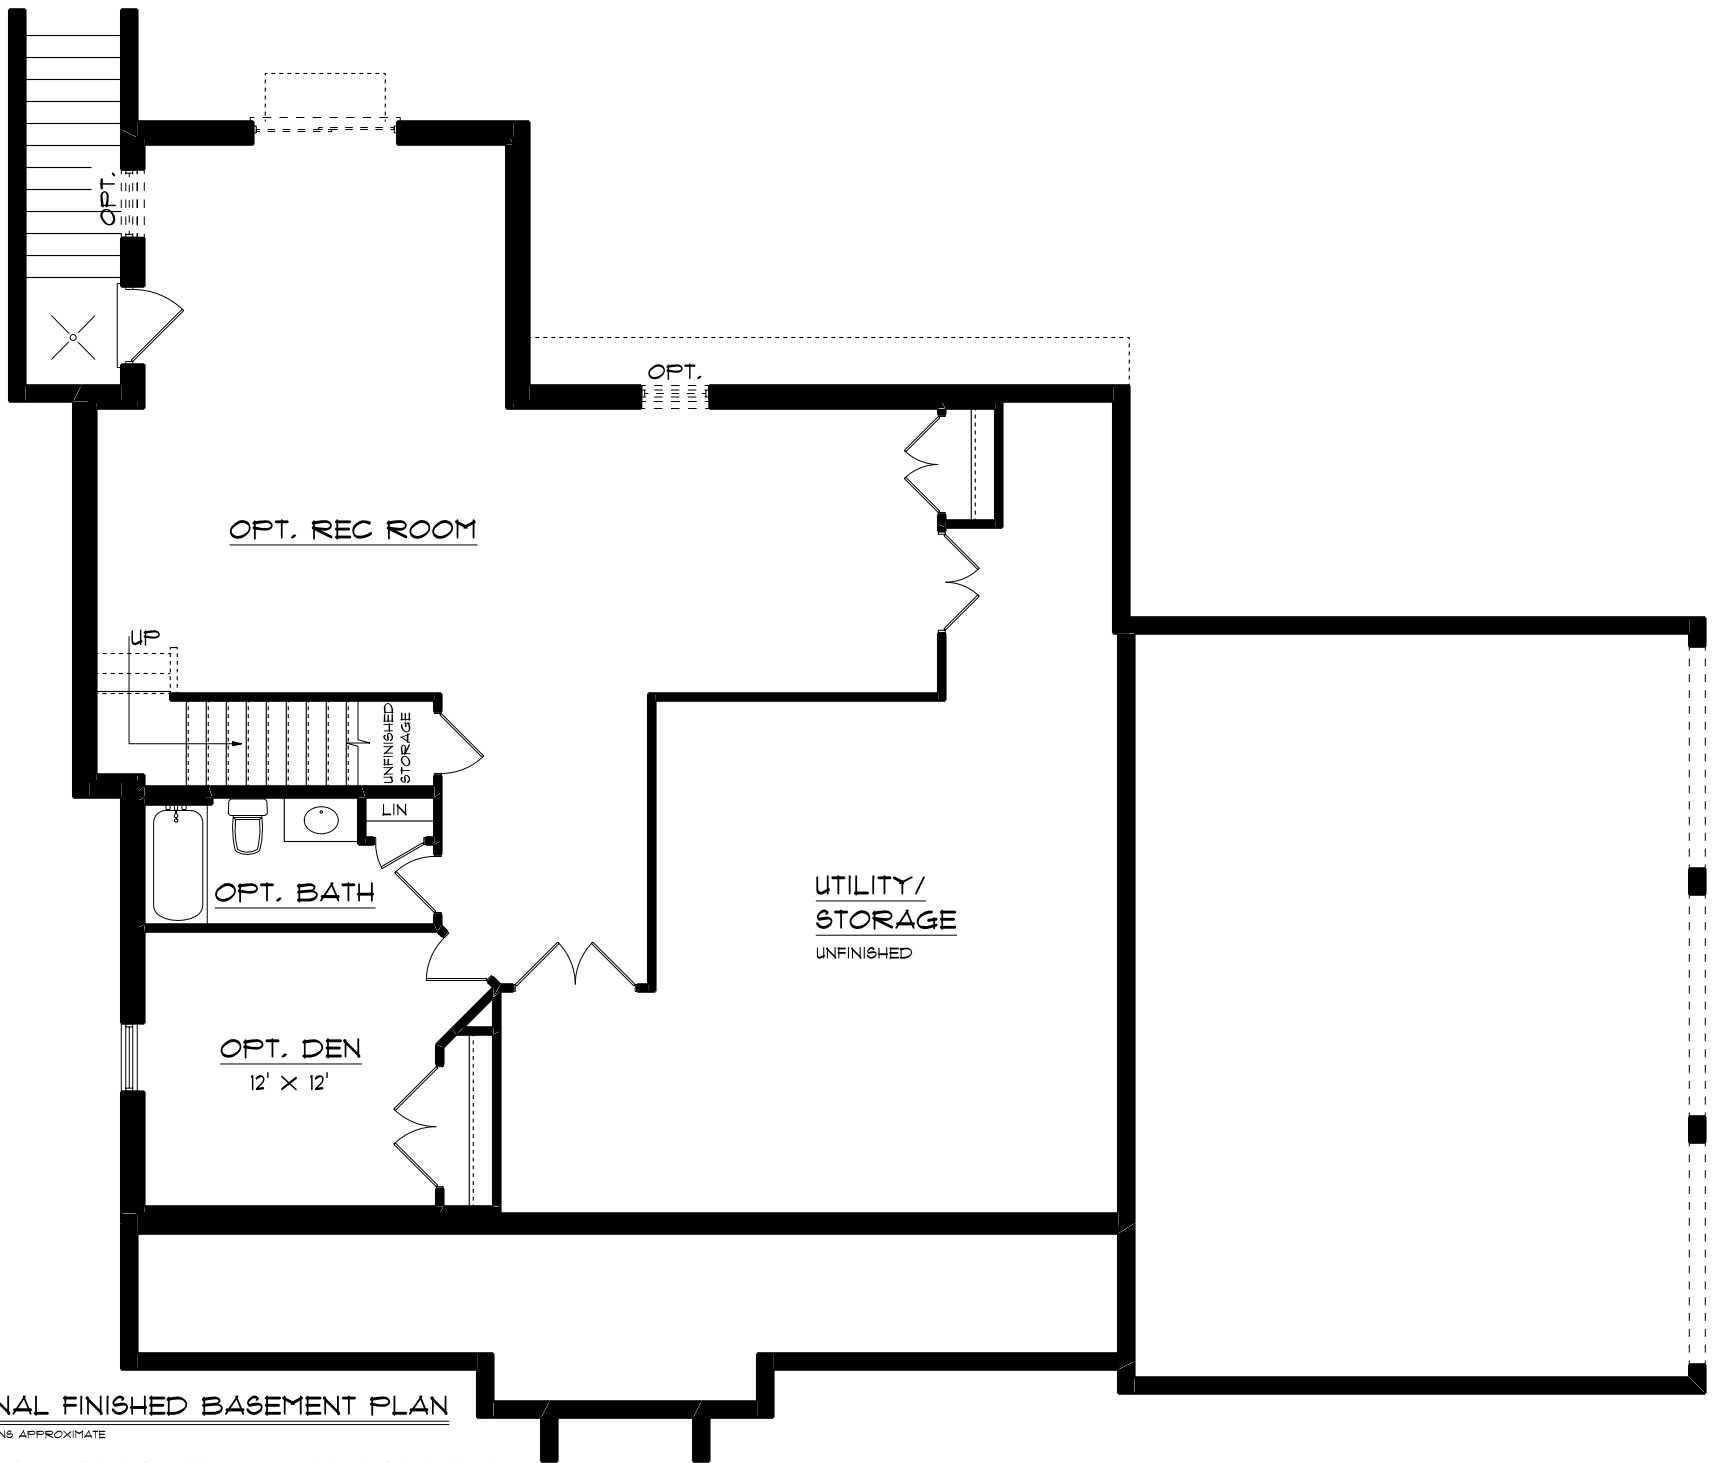

OPTIONAL FINISHED BASEMENT PLAN

ROOM DIMENSIONS APPROXIMATE

THE ADAMS III CRAFTSMAN