




FRONT ELEVATION


THE ADAMS III FARMHOUSE

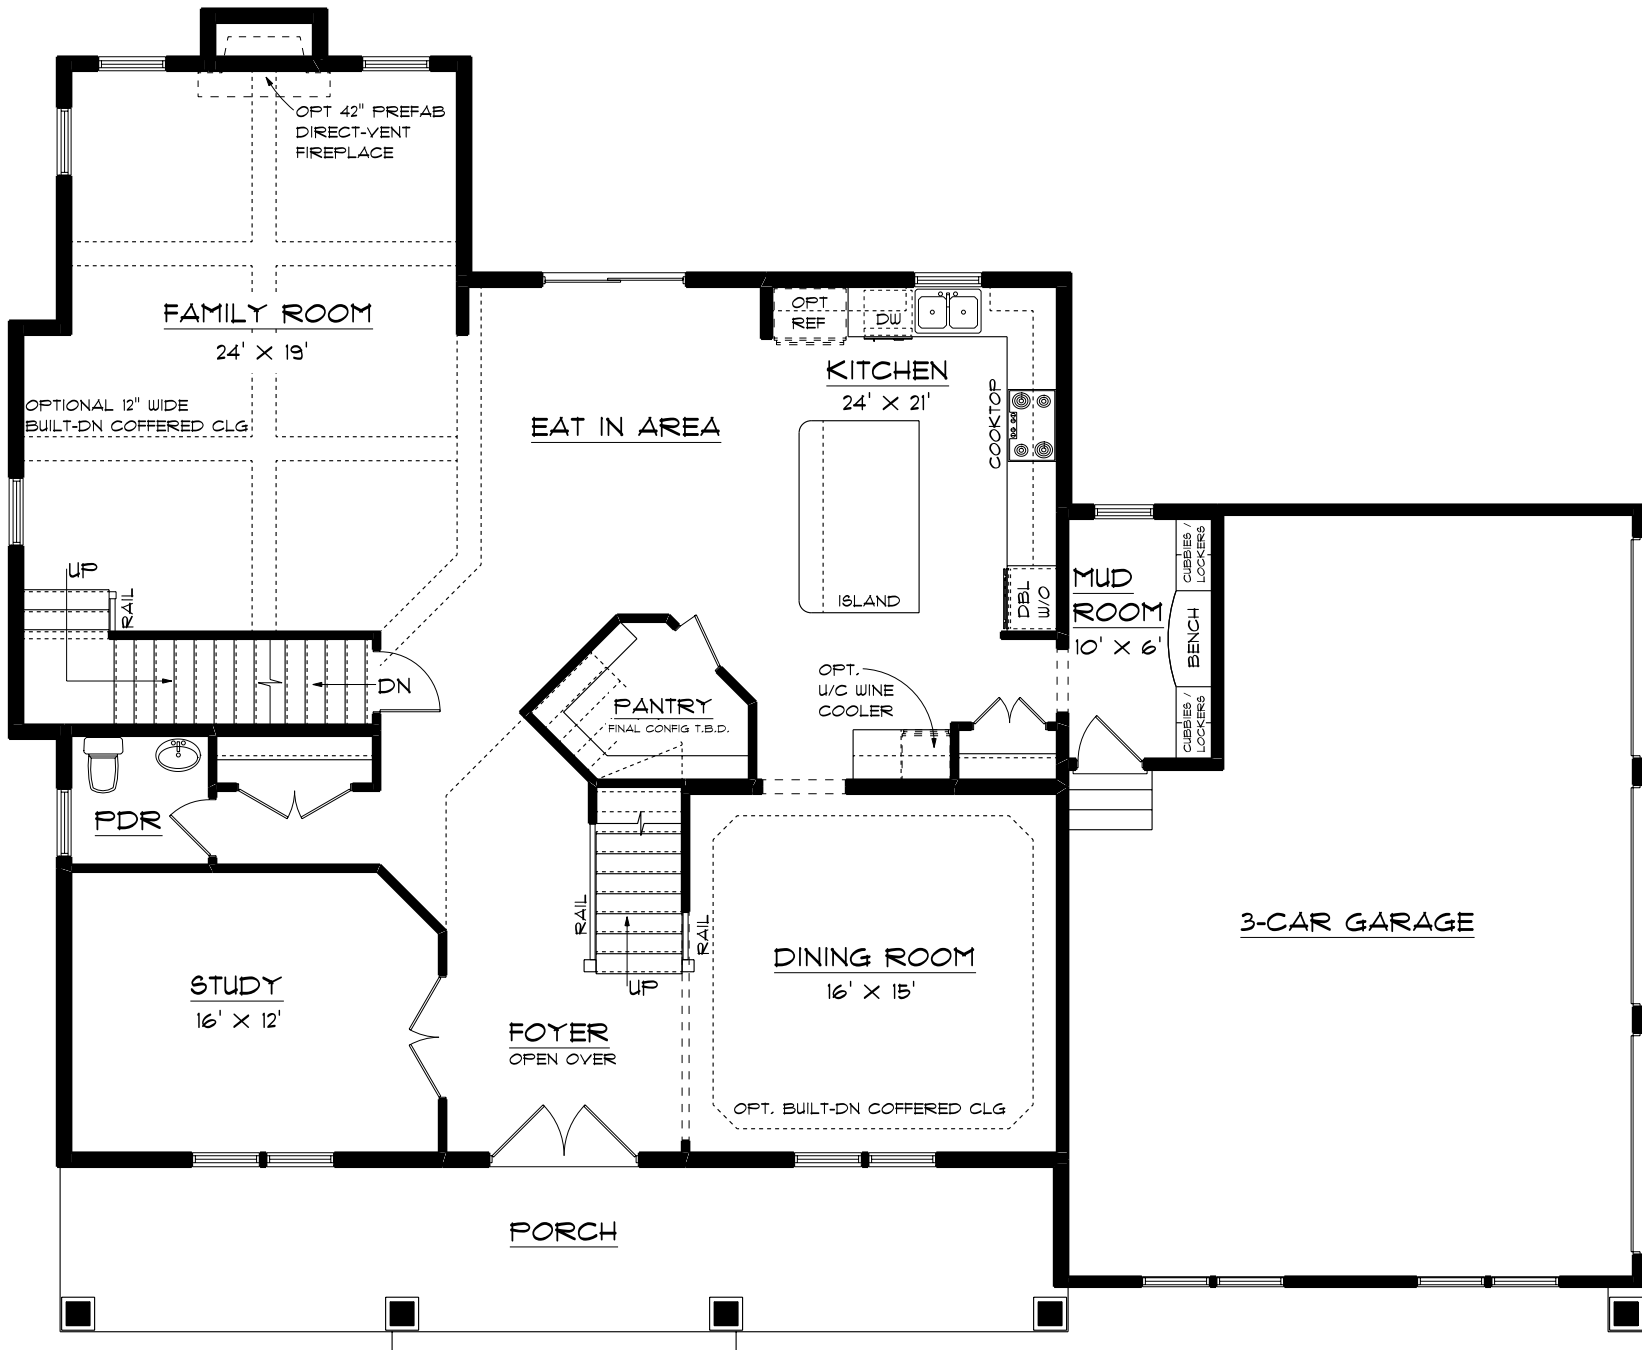

FIRST FLOOR PLAN

ROOM DIMENSIONS APPROXIMATE


THE ADAMS III FARMHOUSE

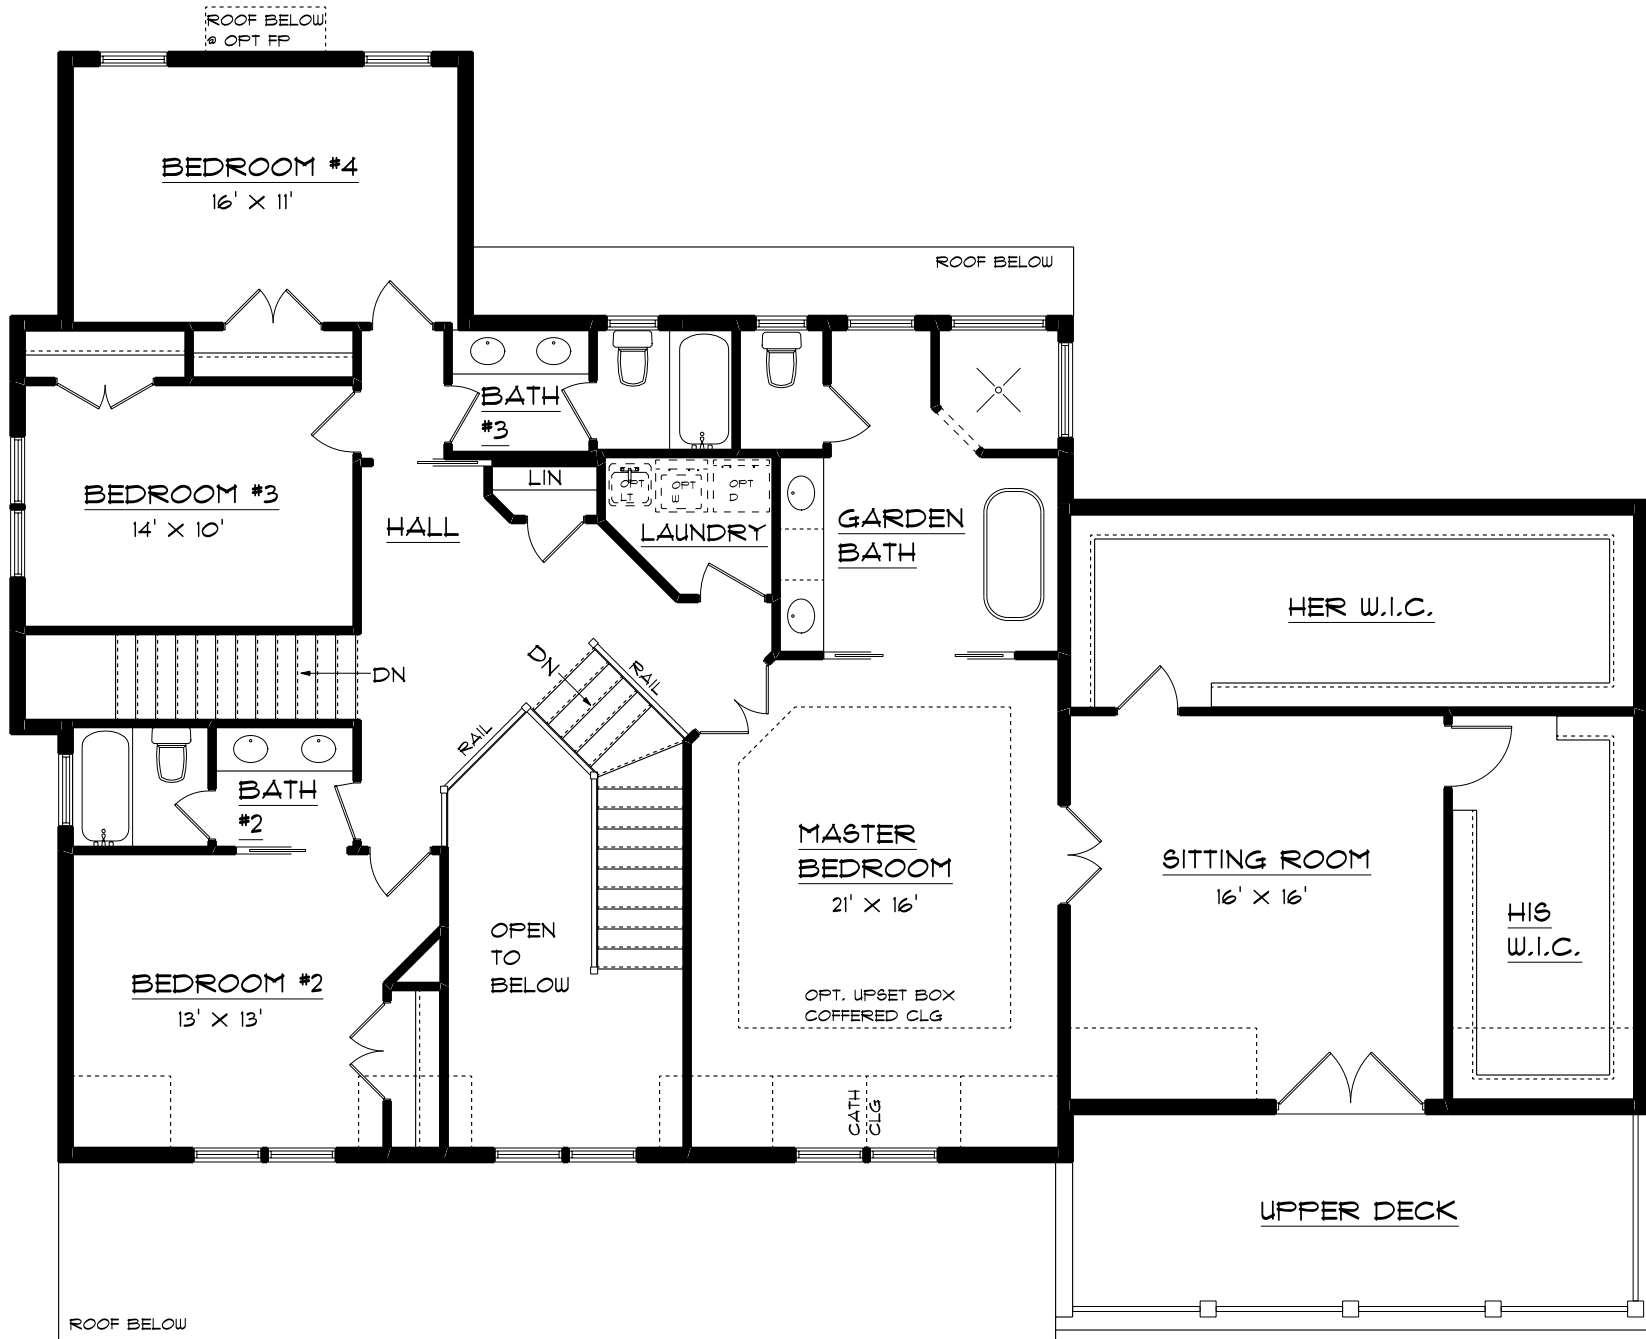

SECOND FLOOR PLAN

ROOM DIMENSIONS APPROXIMATE

THE ADAMS III FARMHOUSE

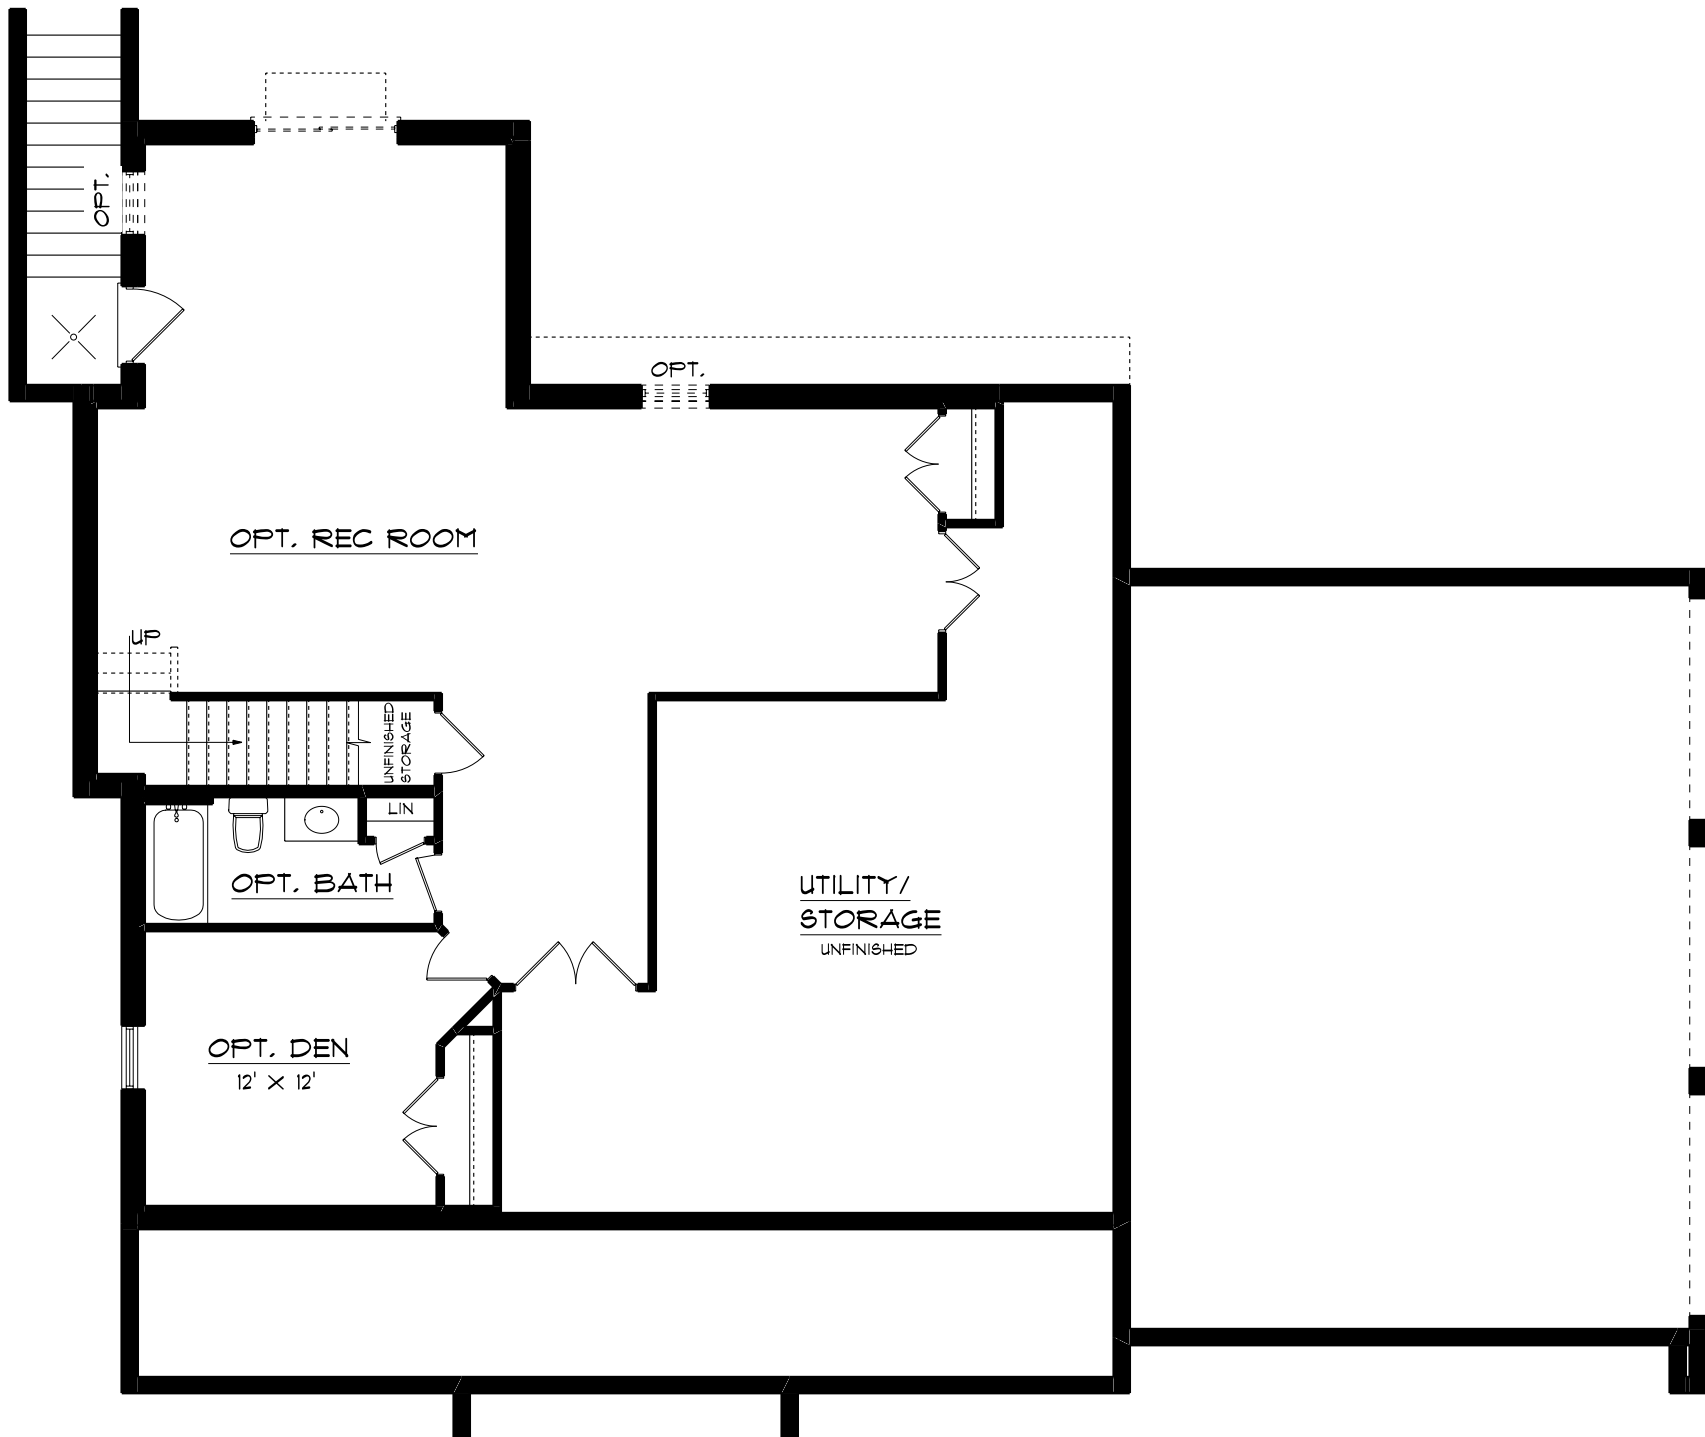

OPTIONAL FINISHED BASEMENT PLAN

ROOM DIMENSIONS APPROXIMATE

THE ADAMS III FARMHOUSE