

Greenspring Homes

"Handcrafted with Extraordinary Detail"



THE ELLINGTON



3 BEDROOM, 2 $\frac{1}{2}$ BATH
(SHOWN W/ OPTIONAL STONE WRAPPED PIERS)

2025-4-30

GREENSPRINGHOMES.NET




MHBR #6375

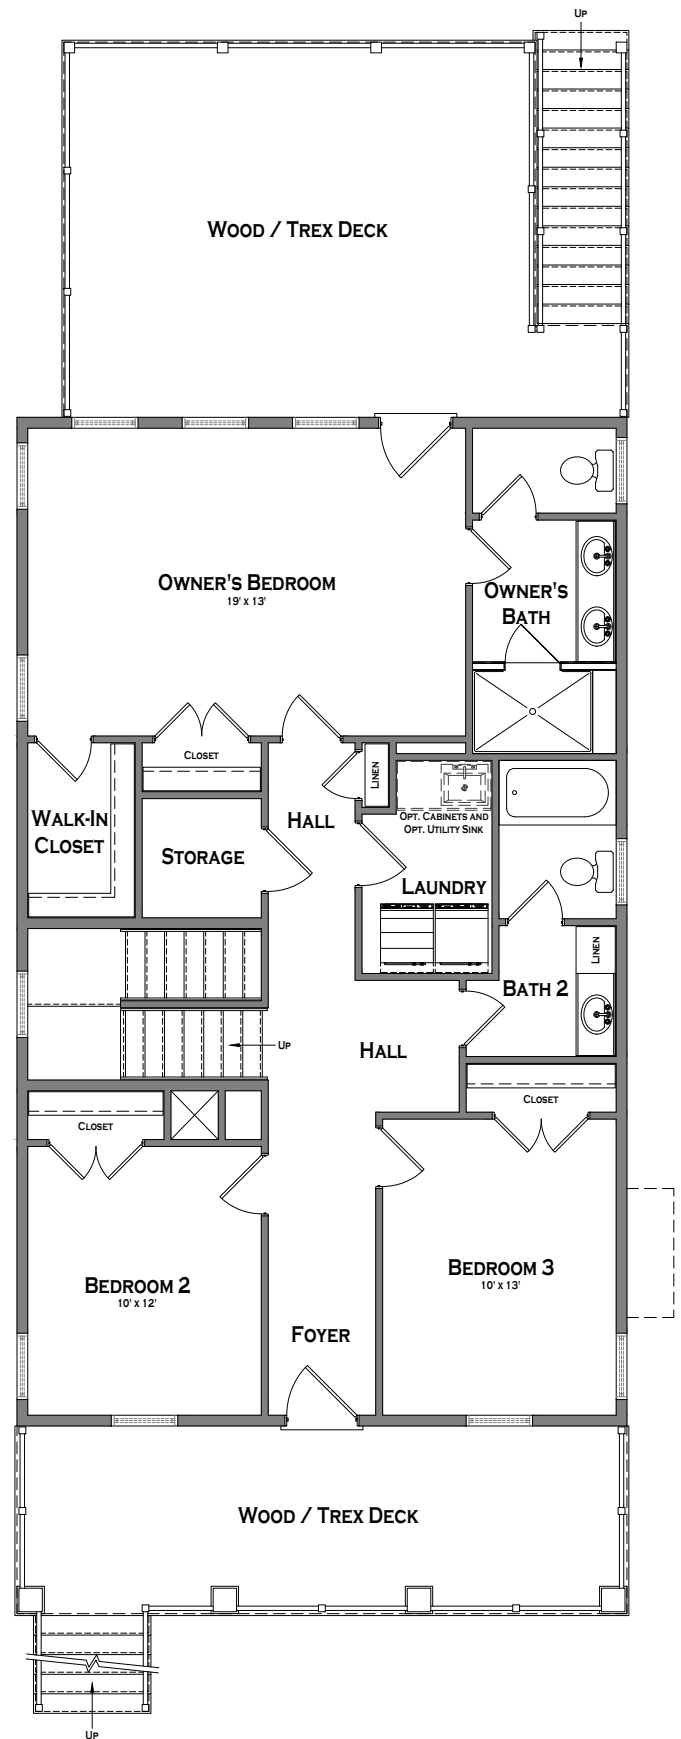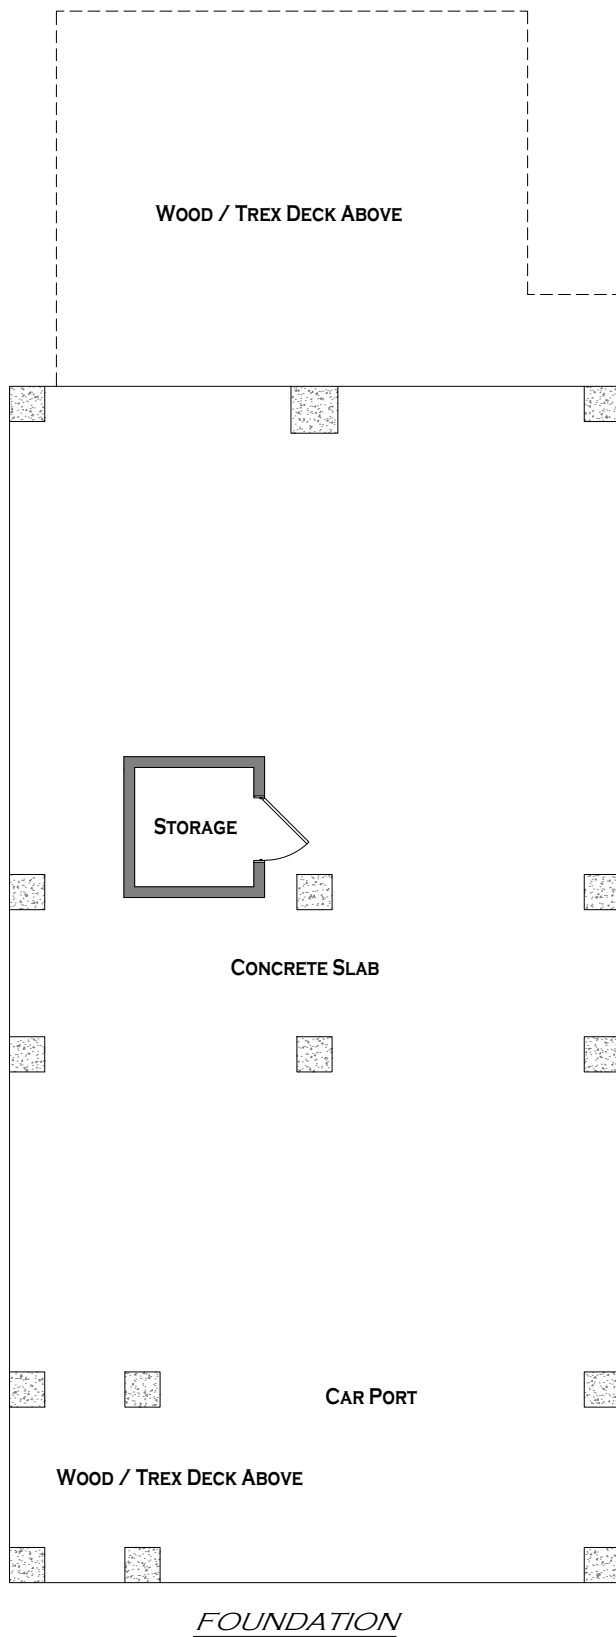


FIRST FLOOR

DETAILS AND DIMENSIONS SHOWN ON THE FLOOR PLANS ARE APPROXIMATE, NOT TO SCALE AND SUBJECT TO CHANGE. ILLUSTRATIONS ARE ARTIST CONCEPTS AND MAY VARY IN DETAIL FROM FLOOR PLANS AND SPECIFICATIONS.




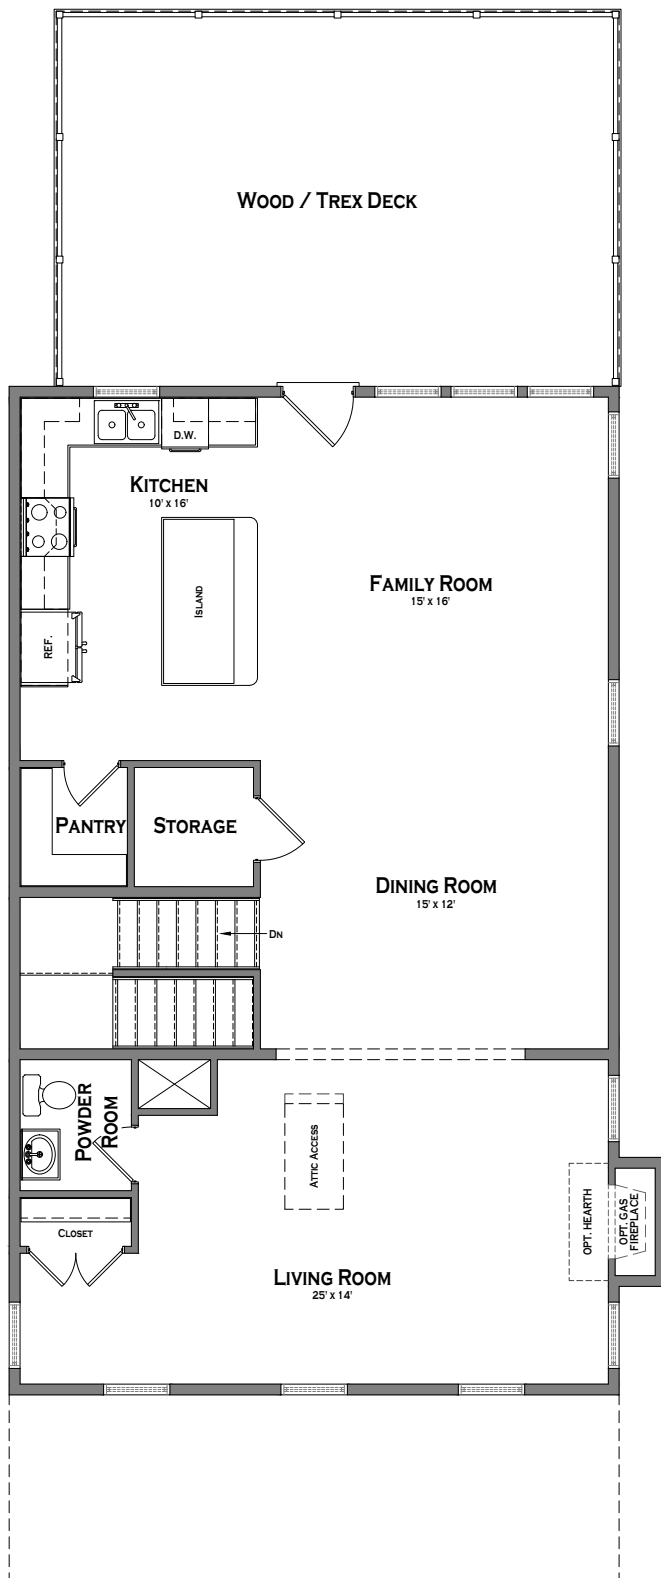

SECOND FLOOR

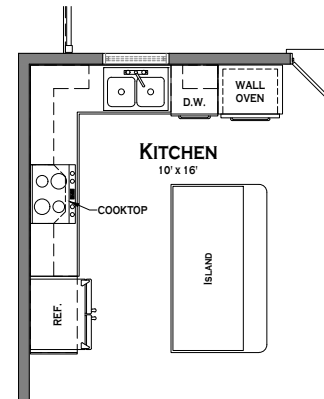


OPTIONAL GOURMET KITCHEN

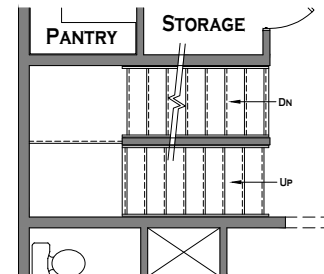


STAIRS W/OPTIONAL
ALTERNATE THIRD FLOOR

DETAILS AND DIMENSIONS SHOWN ON THE FLOOR PLANS ARE APPROXIMATE, NOT TO SCALE AND SUBJECT TO CHANGE. ILLUSTRATIONS ARE ARTIST CONCEPTS AND MAY VARY IN DETAIL FROM FLOOR PLANS AND SPECIFICATIONS.



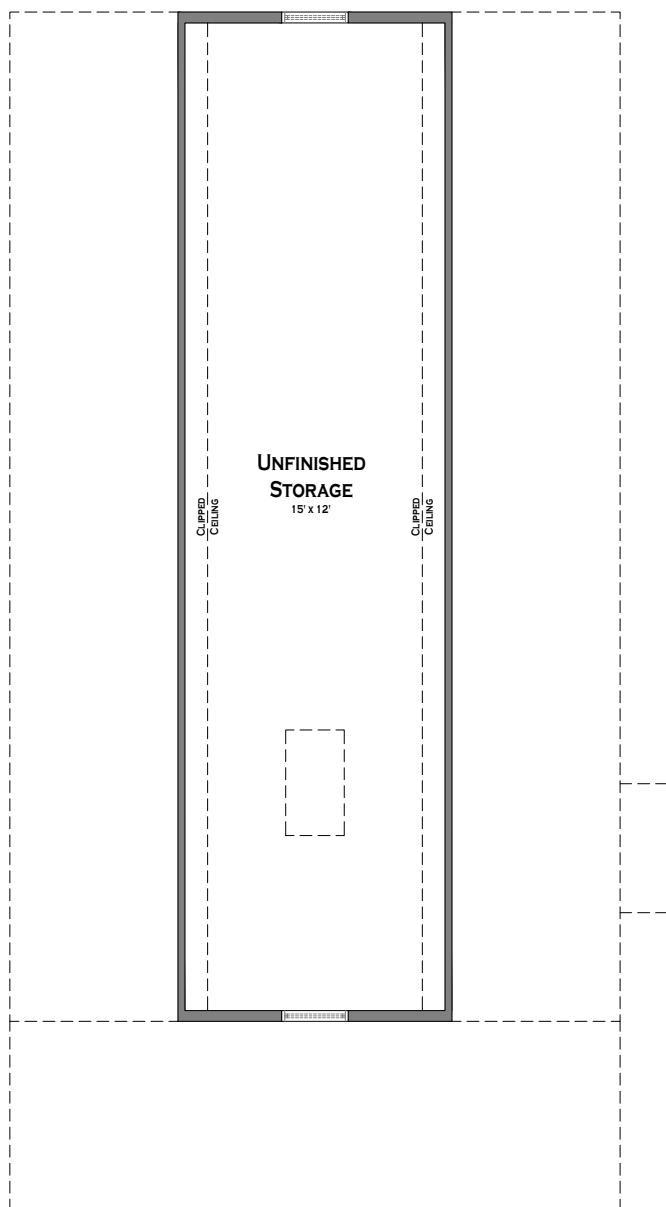

THIRD FLOOR

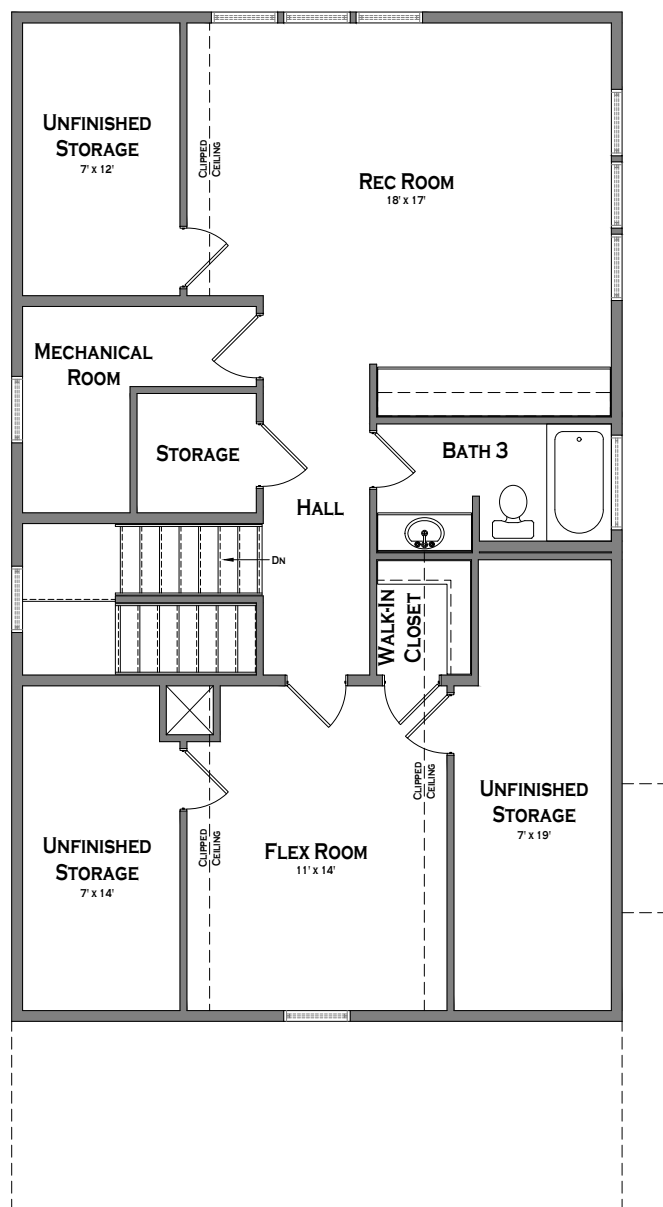

OPTIONAL ALTERNATE THIRD FLOOR

DETAILS AND DIMENSIONS SHOWN ON THE FLOOR PLANS ARE APPROXIMATE, NOT TO SCALE AND SUBJECT TO CHANGE. ILLUSTRATIONS ARE ARTIST CONCEPTS AND MAY VARY IN DETAIL FROM FLOOR PLANS AND SPECIFICATIONS.

