

# *Greenspring* Homes

"Handcrafted with Extraordinary Detail"



## THE ELLINGTON


3 BEDROOM,  $2\frac{1}{2}$  BATH  
(SHOWN W/ OPTIONAL STONE WRAPPED PIERS)

2026-1-22

GREENSPRINGHOMES.NET



MHBR #6375

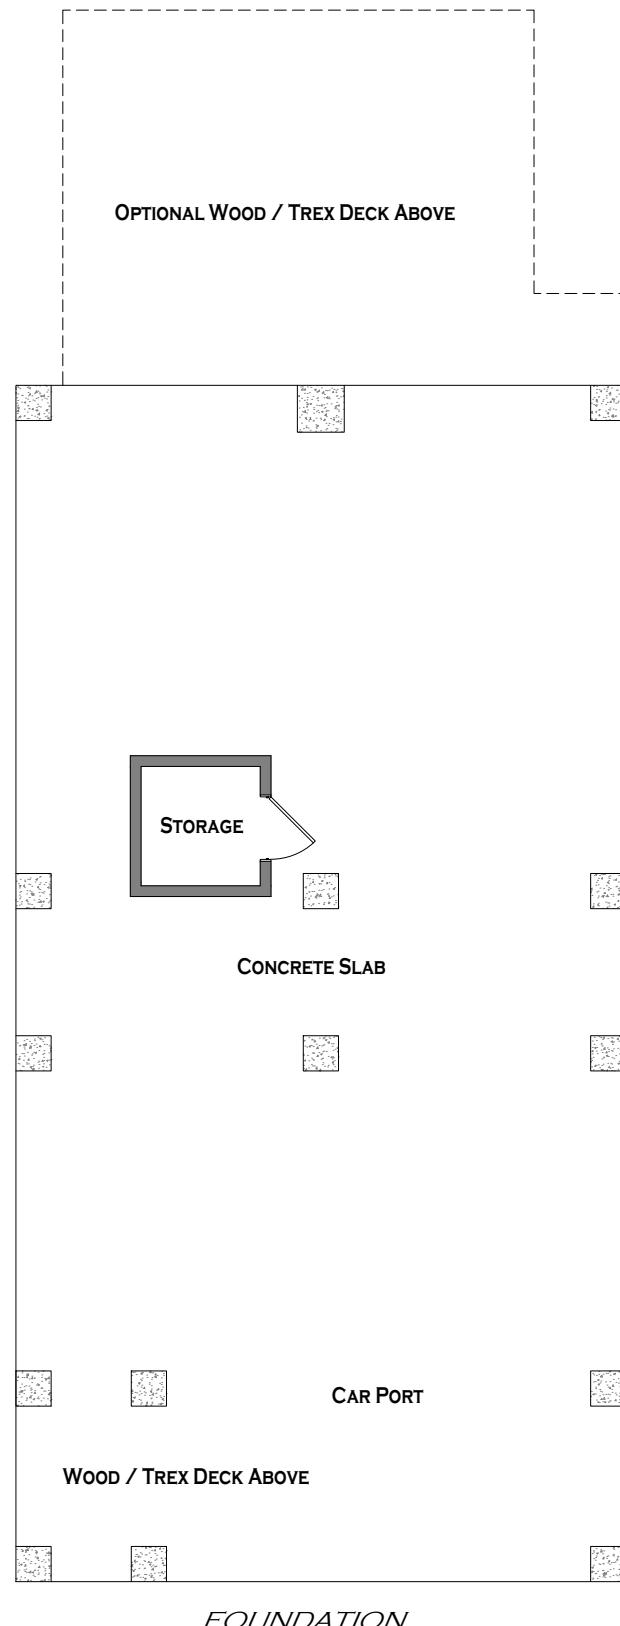


DETAILS AND DIMENSIONS SHOWN ON THE  
FLOOR PLANS ARE APPROXIMATE, NOT TO SCALE  
AND SUBJECT TO CHANGE. ILLUSTRATIONS ARE  
ARTIST CONCEPTS AND MAY VARY IN DETAIL  
FROM FLOOR PLANS AND SPECIFICATIONS.

[GREENSPRINGHOMES.NET](http://GREENSPRINGHOMES.NET)



EQUAL HOUSING  
OPPORTUNITY


MHBR #6375

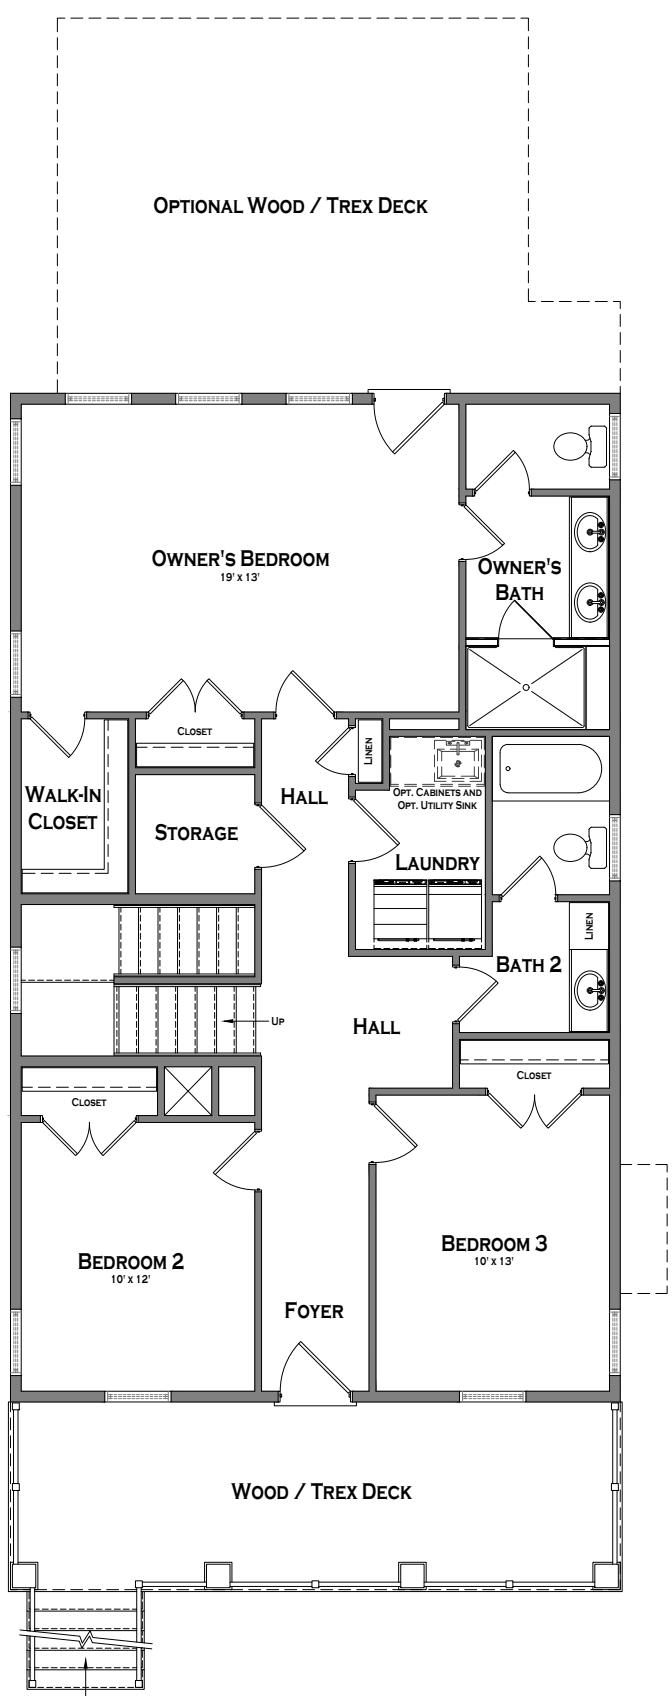




*FIRST FLOOR*

DETAILS AND DIMENSIONS SHOWN ON THE  
FLOOR PLANS ARE APPROXIMATE, NOT TO SCALE  
AND SUBJECT TO CHANGE. ILLUSTRATIONS ARE  
ARTIST CONCEPTS AND MAY VARY IN DETAIL  
FROM FLOOR PLANS AND SPECIFICATIONS.


[GREENSPRINGHOMES.NET](http://GREENSPRINGHOMES.NET)

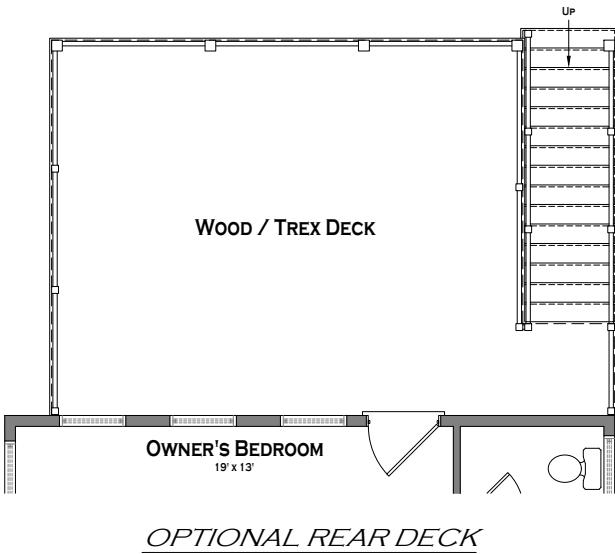

MHBR #6375

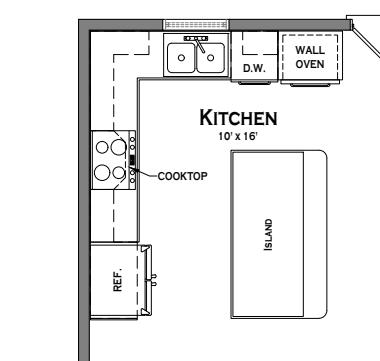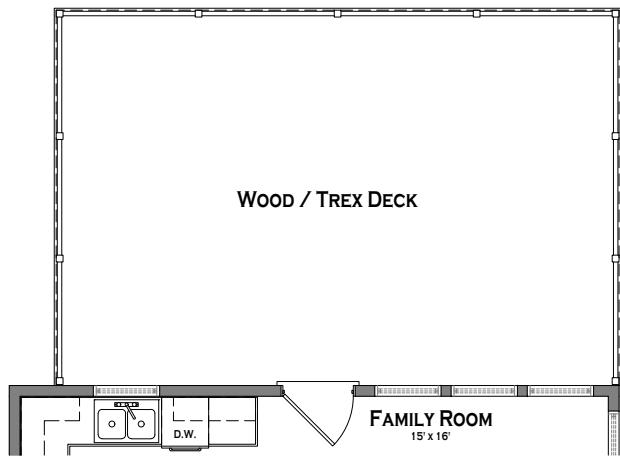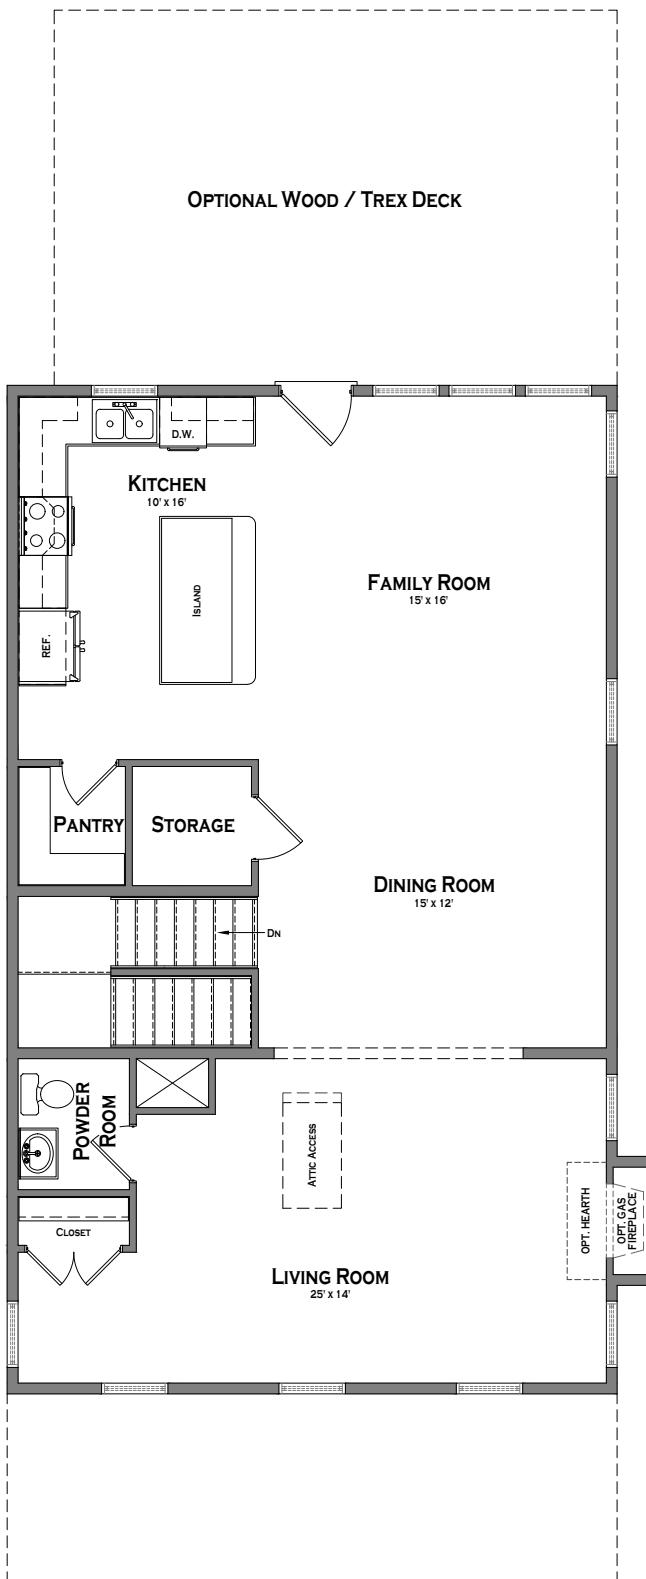

OPTIONAL GOURMET KITCHEN

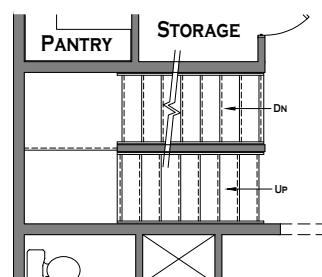


STAIRS W/ OPTIONAL  
ALTERNATE THIRD FLOOR

DETAILS AND DIMENSIONS SHOWN ON THE FLOOR PLANS ARE APPROXIMATE, NOT TO SCALE AND SUBJECT TO CHANGE. ILLUSTRATIONS ARE ARTIST CONCEPTS AND MAY VARY IN DETAIL FROM FLOOR PLANS AND SPECIFICATIONS.

GREENSPRINGHOMES.NET




MHBR #6375

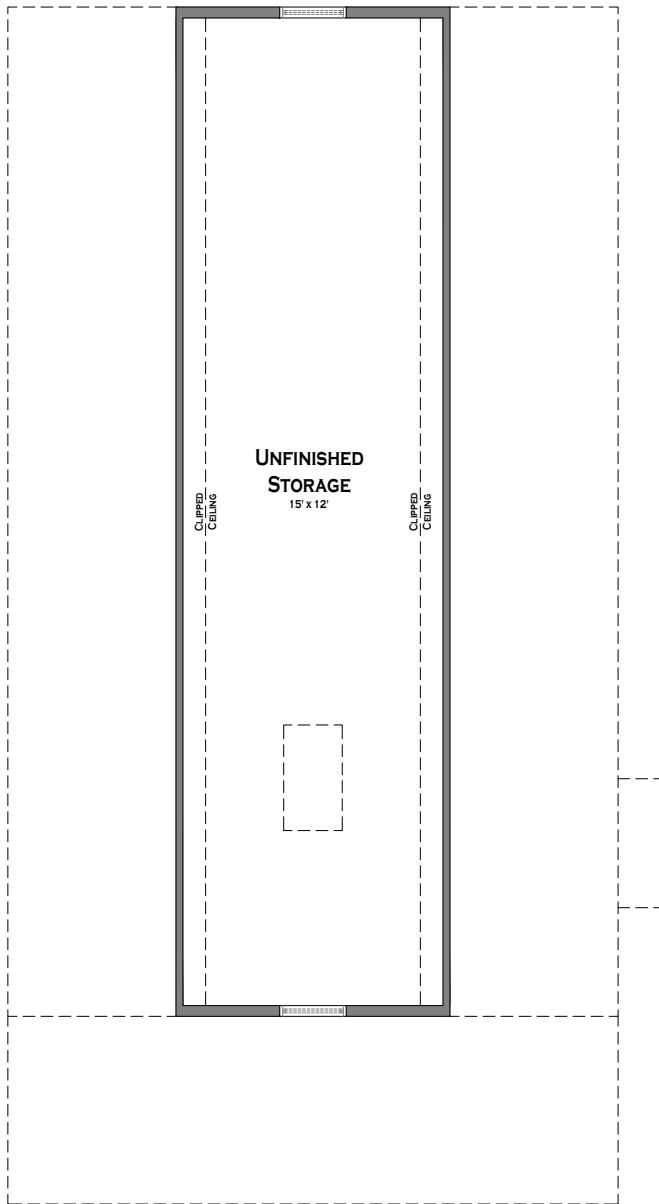

THIRD FLOOR

DETAILS AND DIMENSIONS SHOWN ON THE FLOOR PLANS ARE APPROXIMATE, NOT TO SCALE AND SUBJECT TO CHANGE. ILLUSTRATIONS ARE ARTIST CONCEPTS AND MAY VARY IN DETAIL FROM FLOOR PLANS AND SPECIFICATIONS.

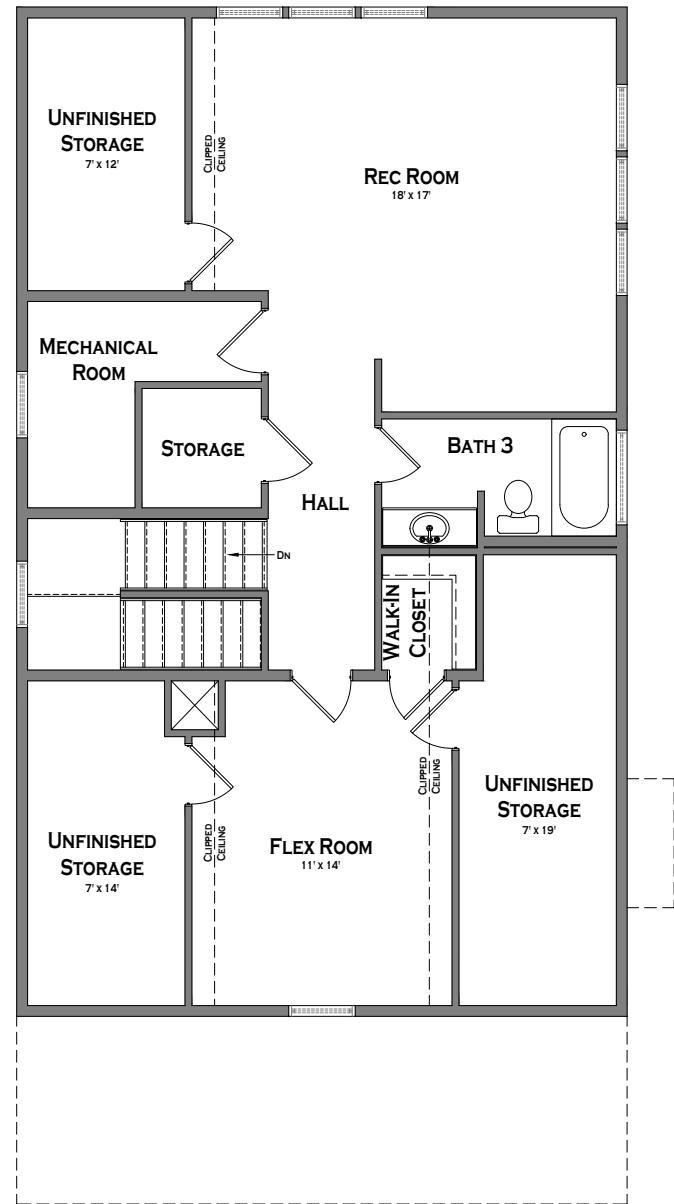

OPTIONAL ALTERNATE THIRD FLOOR