

Greenspring Homes

"Handcrafted with Extraordinary Detail"



THE POTOMAC


3 BEDROOM, 2 BATH, 2 CAR GARAGE
(SHOWN W/ OPTIONAL STONE WATER TABLE)

2025-4-22

GREENSPRINGHOMES.NET



MHBR #6375

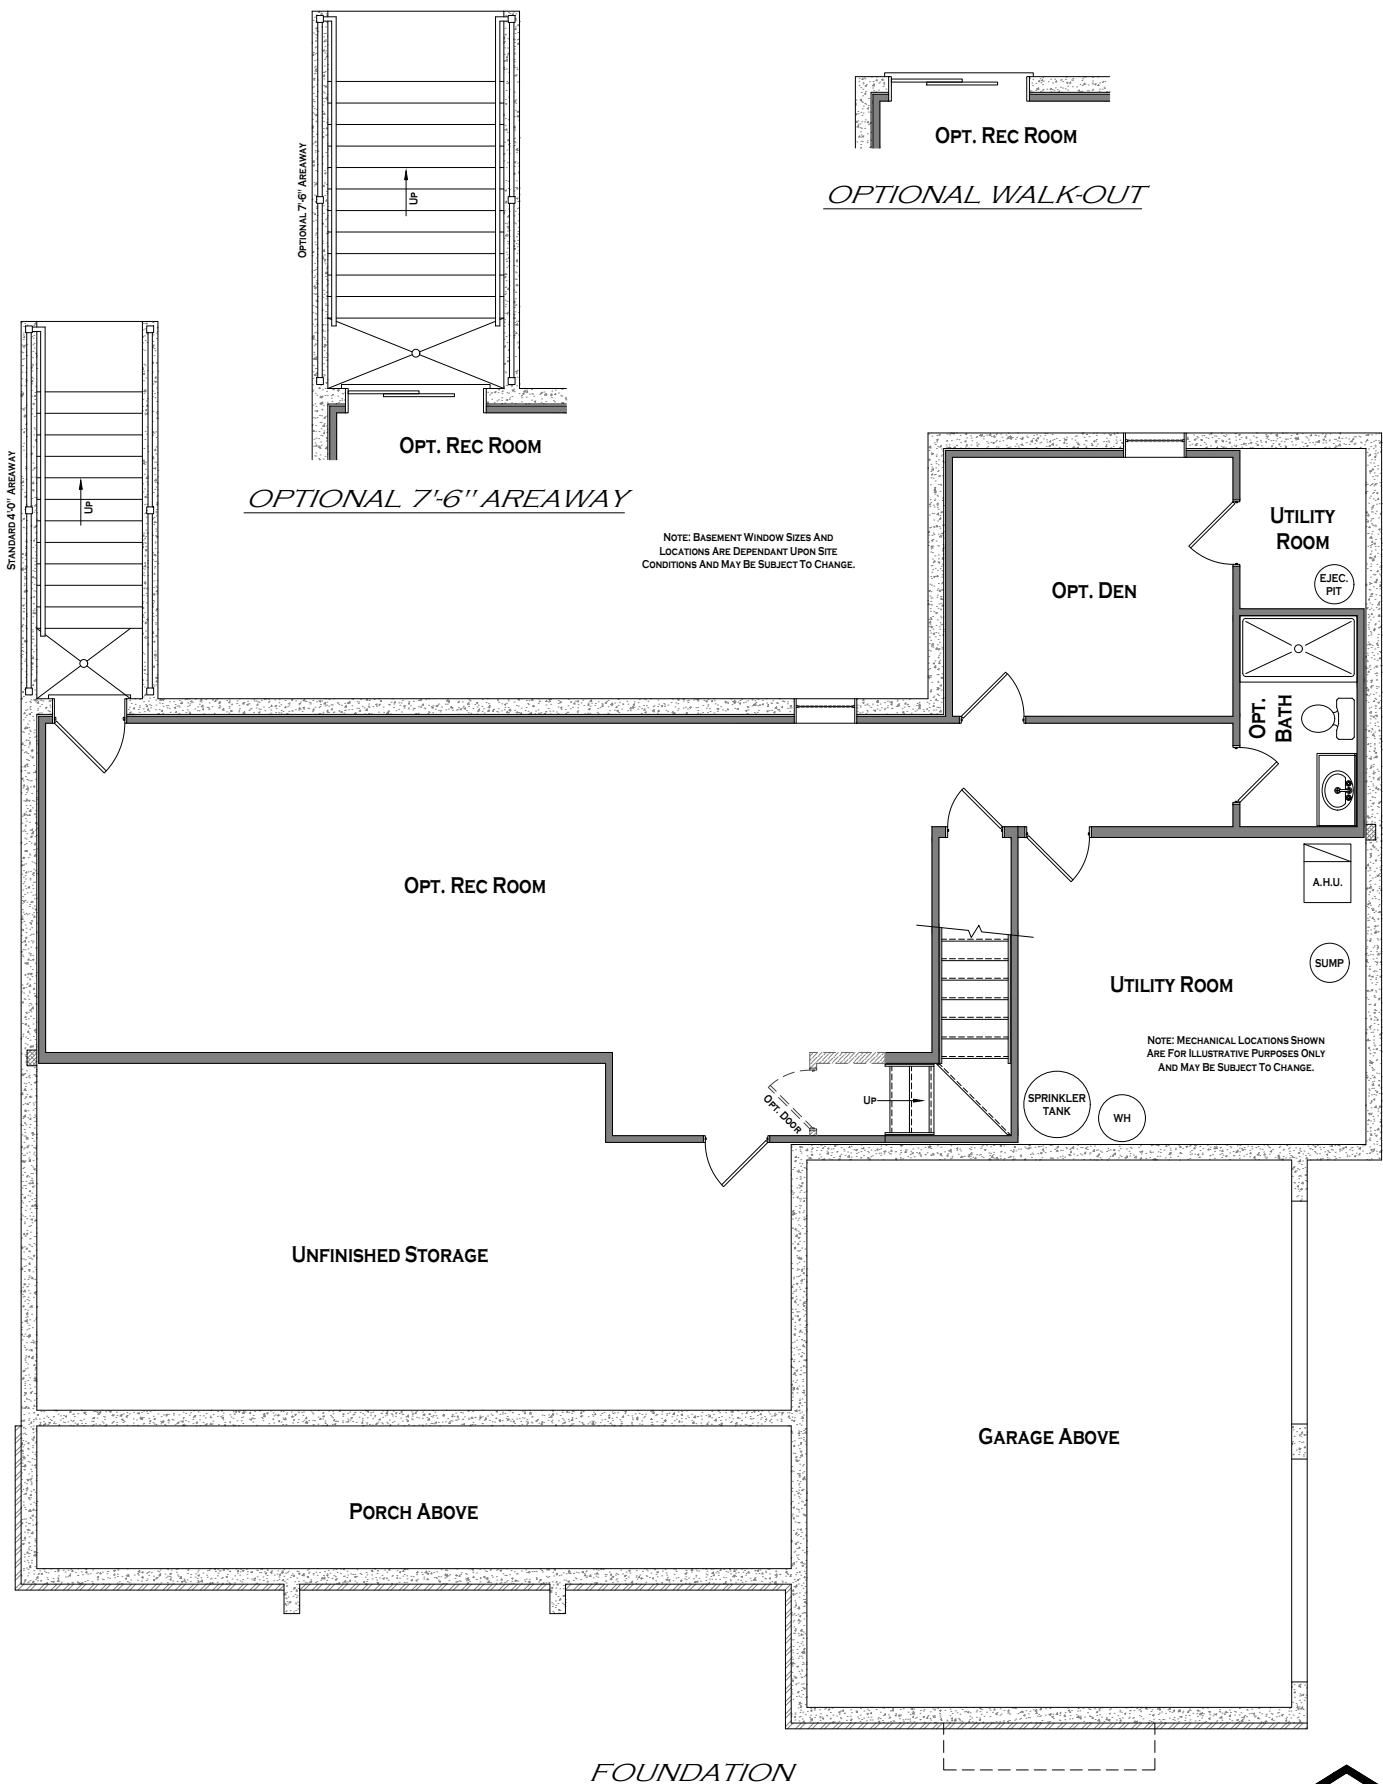


DETAILS AND DIMENSIONS SHOWN ON THE FLOOR PLANS ARE APPROXIMATE, NOT TO SCALE AND SUBJECT TO CHANGE. ILLUSTRATIONS ARE ARTIST CONCEPTS AND MAY VARY IN DETAIL FROM FLOOR PLANS AND SPECIFICATIONS.

GREENSPRINGHOMES.NET



MHBR #6375

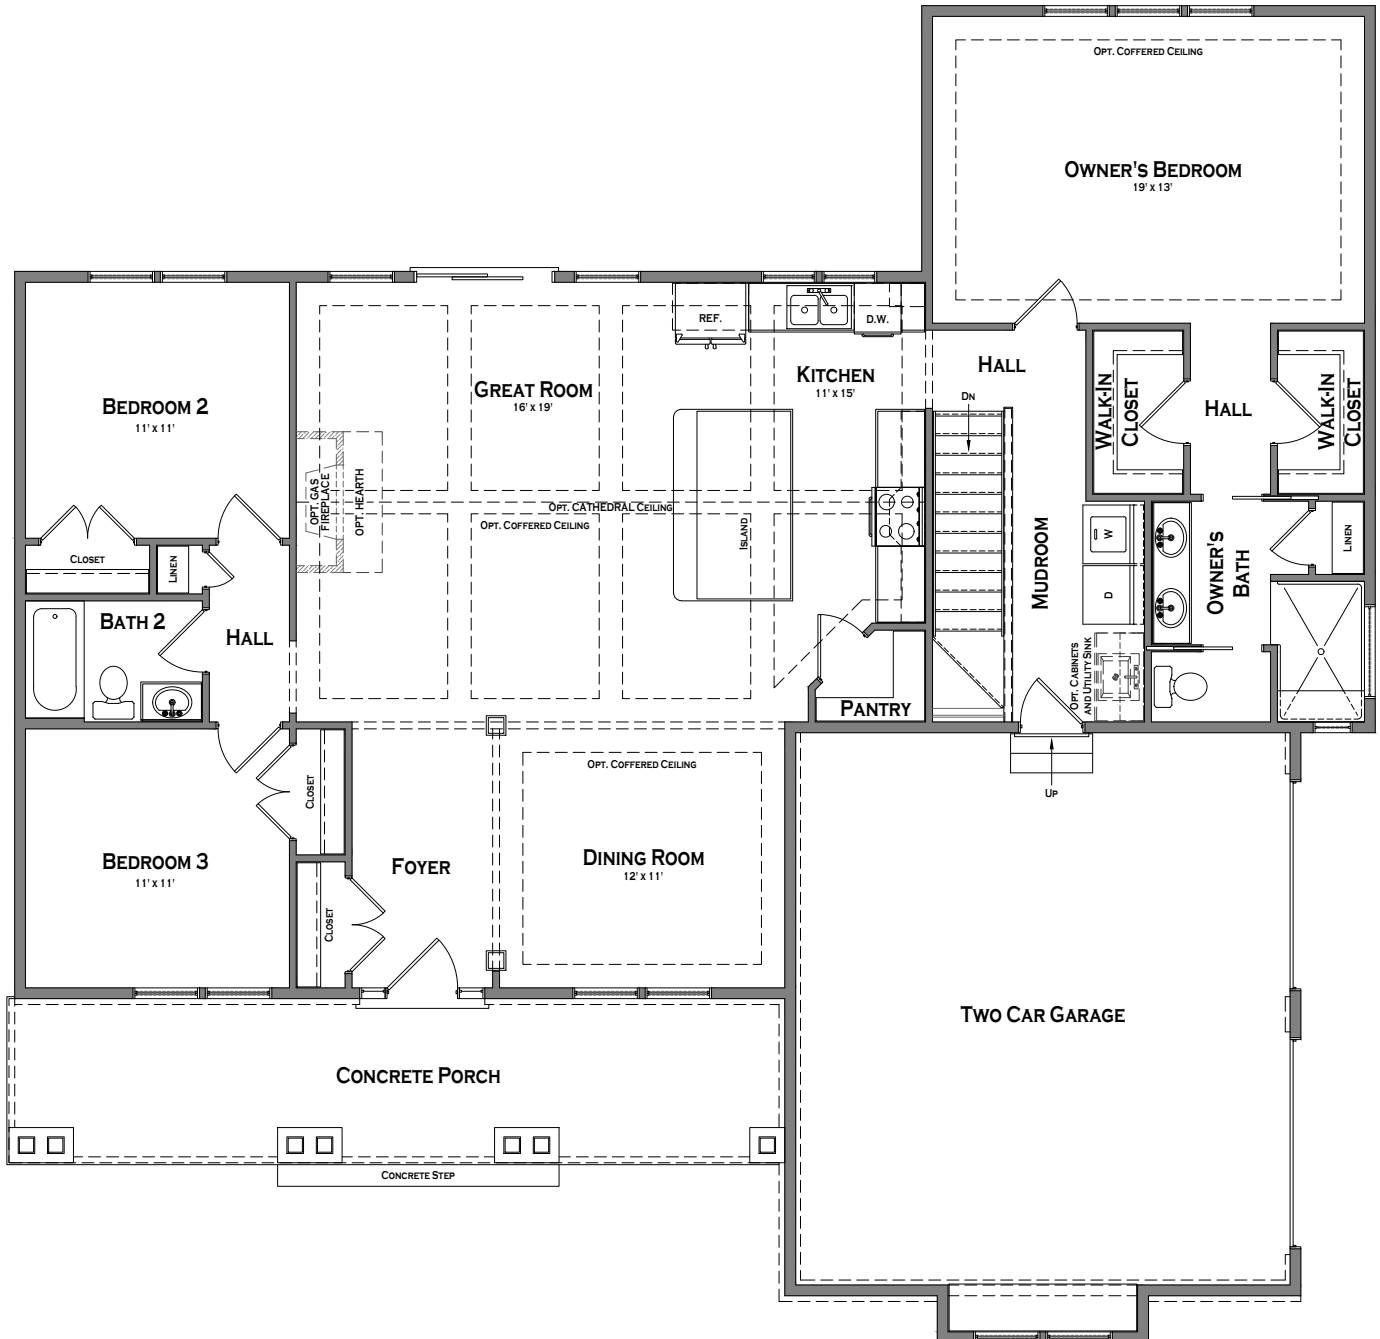


FIRST FLOOR

DETAILS AND DIMENSIONS SHOWN ON THE FLOOR PLANS ARE APPROXIMATE, NOT TO SCALE AND SUBJECT TO CHANGE. ILLUSTRATIONS ARE ARTIST CONCEPTS AND MAY VARY IN DETAIL FROM FLOOR PLANS AND SPECIFICATIONS.

GREENSPRINGHOMES.NET



MHBR #6375

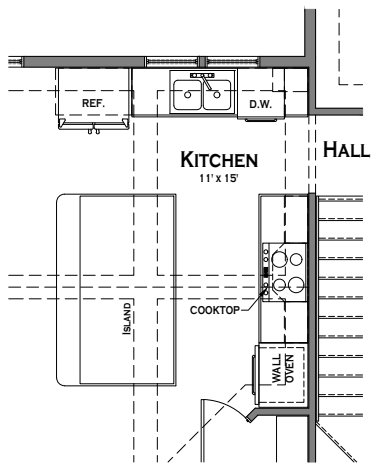

OPTIONAL GOURMET KITCHEN



OPTIONAL THREE CAR GARAGE

DETAILS AND DIMENSIONS SHOWN ON THE FLOOR PLANS ARE APPROXIMATE, NOT TO SCALE AND SUBJECT TO CHANGE. ILLUSTRATIONS ARE ARTIST CONCEPTS AND MAY VARY IN DETAIL FROM FLOOR PLANS AND SPECIFICATIONS.

GREENSPRINGHOMES.NET



MHBR #6375