

Greenspring Homes

"Handcrafted with Extraordinary Detail"



THE GEORGIA


4 BEDROOM, 3 BATH, 2 CAR GARAGE
(SHOWN W/ OPTIONAL STONE TO GRADE)

2025-4-22


GREENSPRINGHOMES.NET



MHBR #6375

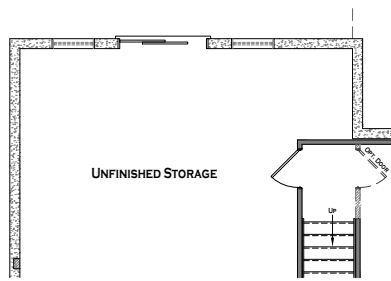


OPTIONAL WALK-OUT

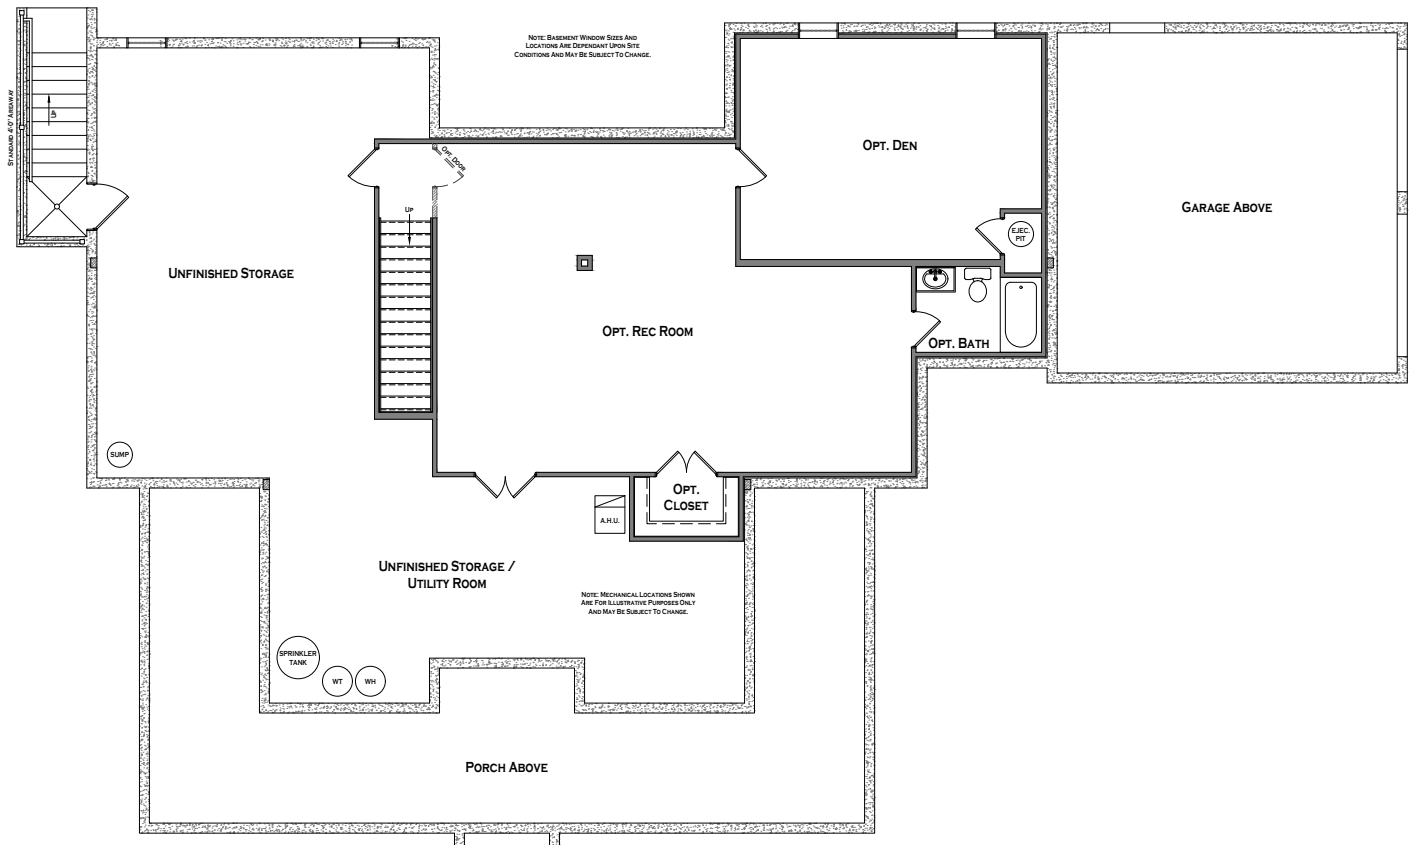


FOUNDATION

DETAILS AND DIMENSIONS SHOWN ON THE FLOOR PLANS ARE APPROXIMATE, NOT TO SCALE AND SUBJECT TO CHANGE. ILLUSTRATIONS ARE ARTIST CONCEPTS AND MAY VARY IN DETAIL FROM FLOOR PLANS AND SPECIFICATIONS.



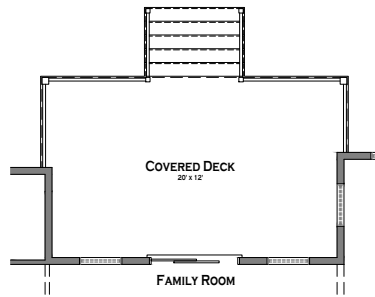


OPTIONAL COVERED DECK

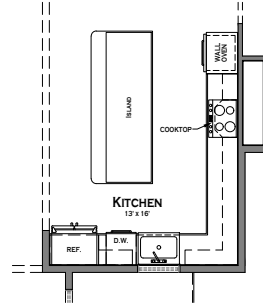

OPTIONAL GOURMET KITCHEN



OPTIONAL THREE CAR GARAGE

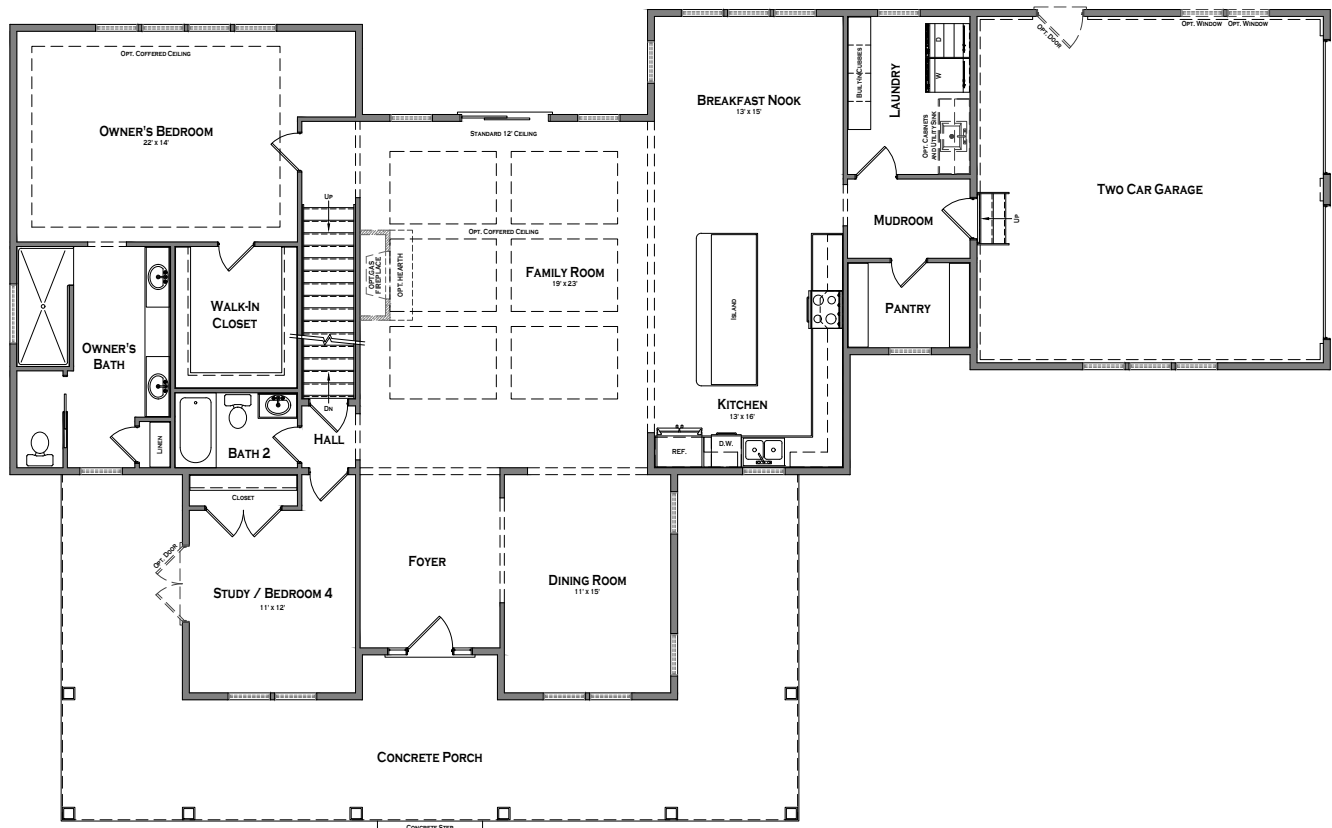


FIRST FLOOR

DETAILS AND DIMENSIONS SHOWN ON THE FLOOR PLANS ARE APPROXIMATE, NOT TO SCALE AND SUBJECT TO CHANGE. ILLUSTRATIONS ARE ARTIST CONCEPTS AND MAY VARY IN DETAIL FROM FLOOR PLANS AND SPECIFICATIONS.

GREENSPRINGHOMES.NET



MHBR #6375

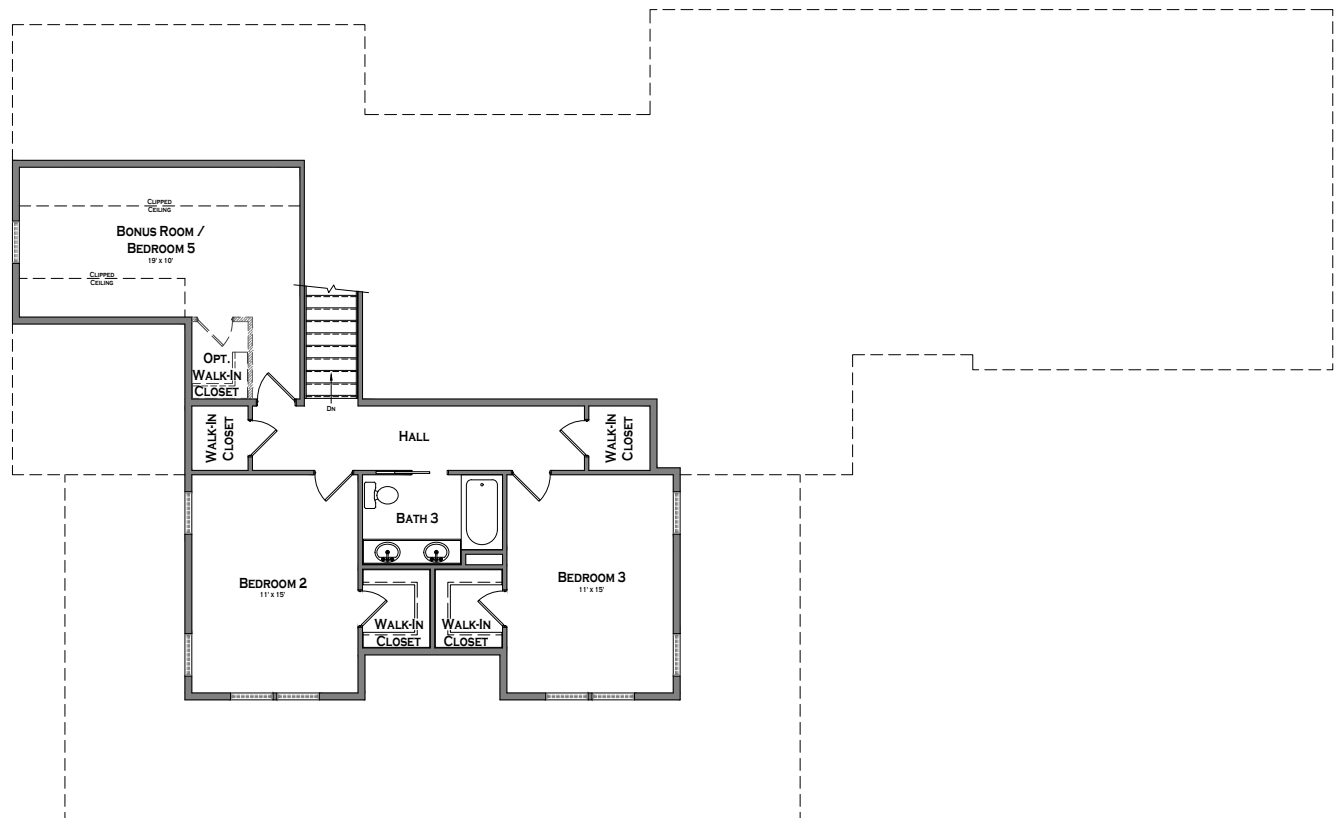

SECOND FLOOR

DETAILS AND DIMENSIONS SHOWN ON THE FLOOR PLANS ARE APPROXIMATE, NOT TO SCALE AND SUBJECT TO CHANGE. ILLUSTRATIONS ARE ARTIST CONCEPTS AND MAY VARY IN DETAIL FROM FLOOR PLANS AND SPECIFICATIONS.

GREENSPRINGHOMES.NET



MHBR #6375