

Greenspring Homes

"Handcrafted with Extraordinary Detail"



THE GRANT - CRAFTSMAN


3 BEDROOM, 2 BATH, 2 CAR GARAGE
(SHOWN W/ OPTIONAL STONE TO GRADE)

2025-4-22

GREENSPRINGHOMES.NET



MHBR #6375

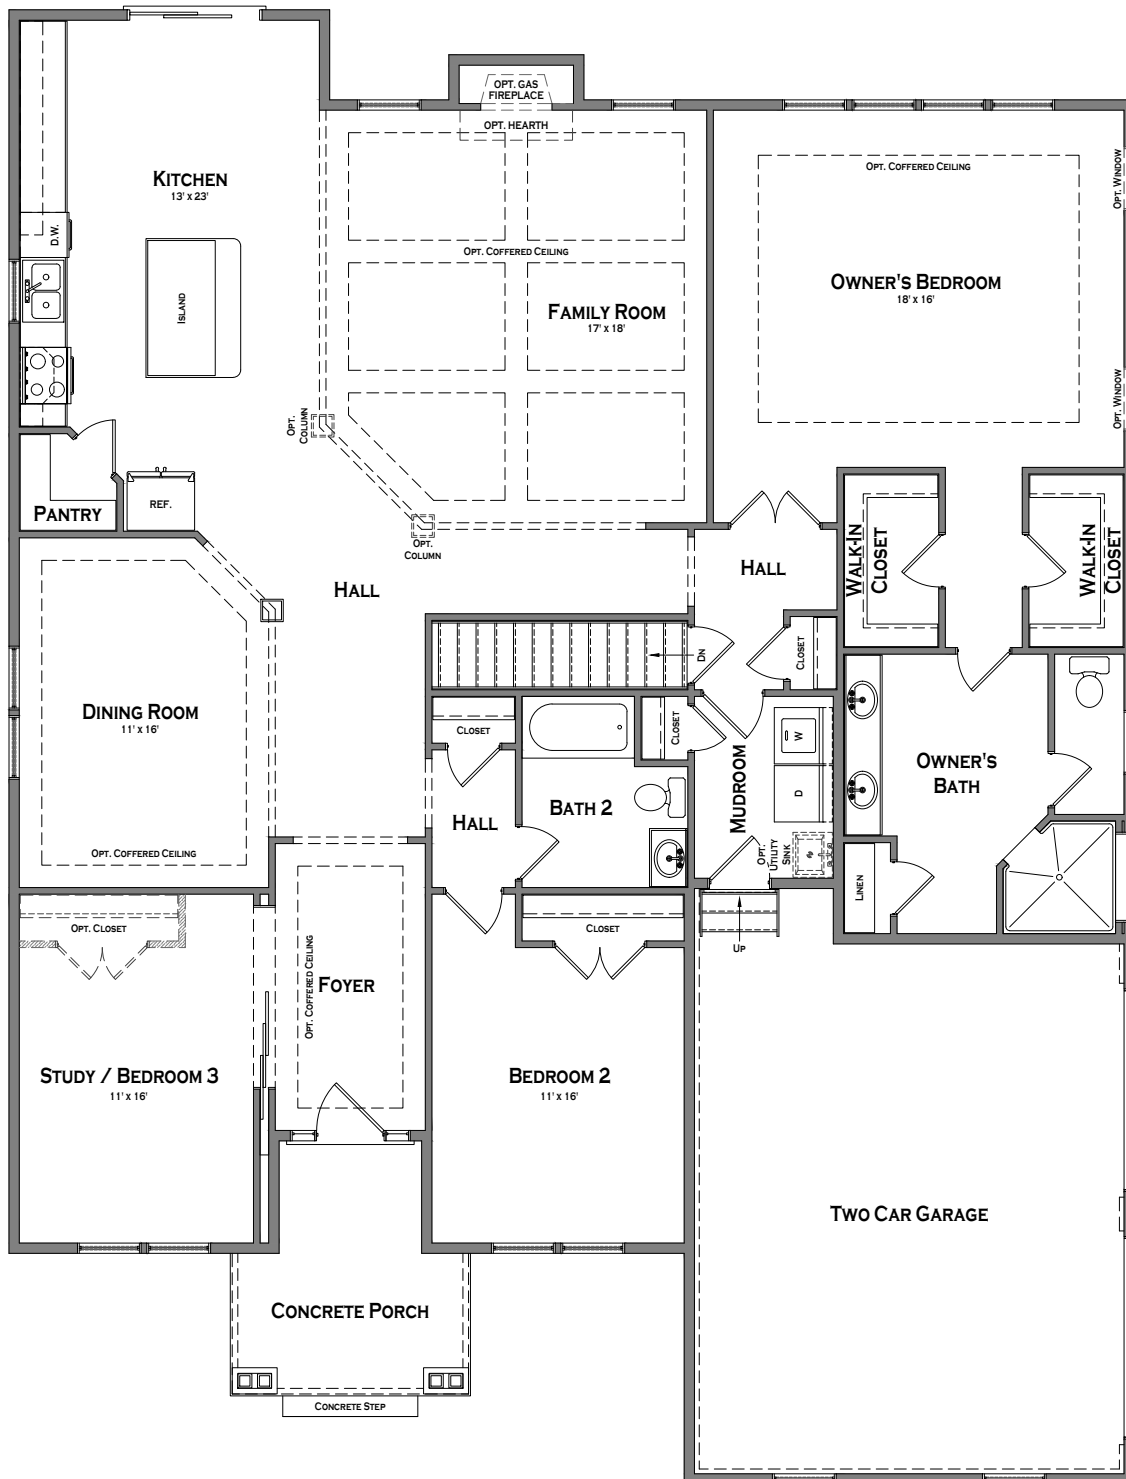


FIRST FLOOR

DETAILS AND DIMENSIONS SHOWN ON THE FLOOR PLANS ARE APPROXIMATE, NOT TO SCALE AND SUBJECT TO CHANGE. ILLUSTRATIONS ARE ARTIST CONCEPTS AND MAY VARY IN DETAIL FROM FLOOR PLANS AND SPECIFICATIONS.


GREENSPRINGHOMES.NET



MHBR #6375

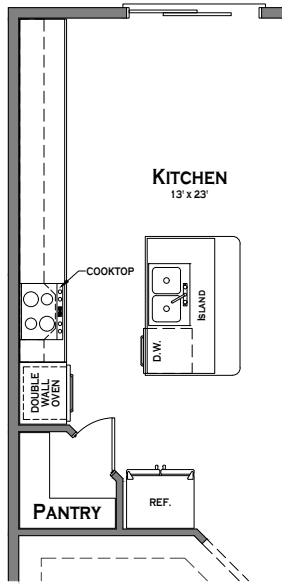

OPTIONAL GOURMET KITCHEN

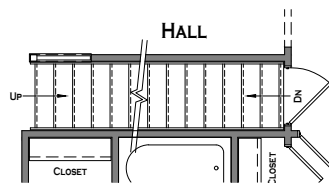


STAIRS w/ OPTIONAL SECOND FLOOR



OPTIONAL THREE CAR GARAGE

DETAILS AND DIMENSIONS SHOWN ON THE FLOOR PLANS ARE APPROXIMATE, NOT TO SCALE AND SUBJECT TO CHANGE. ILLUSTRATIONS ARE ARTIST CONCEPTS AND MAY VARY IN DETAIL FROM FLOOR PLANS AND SPECIFICATIONS.



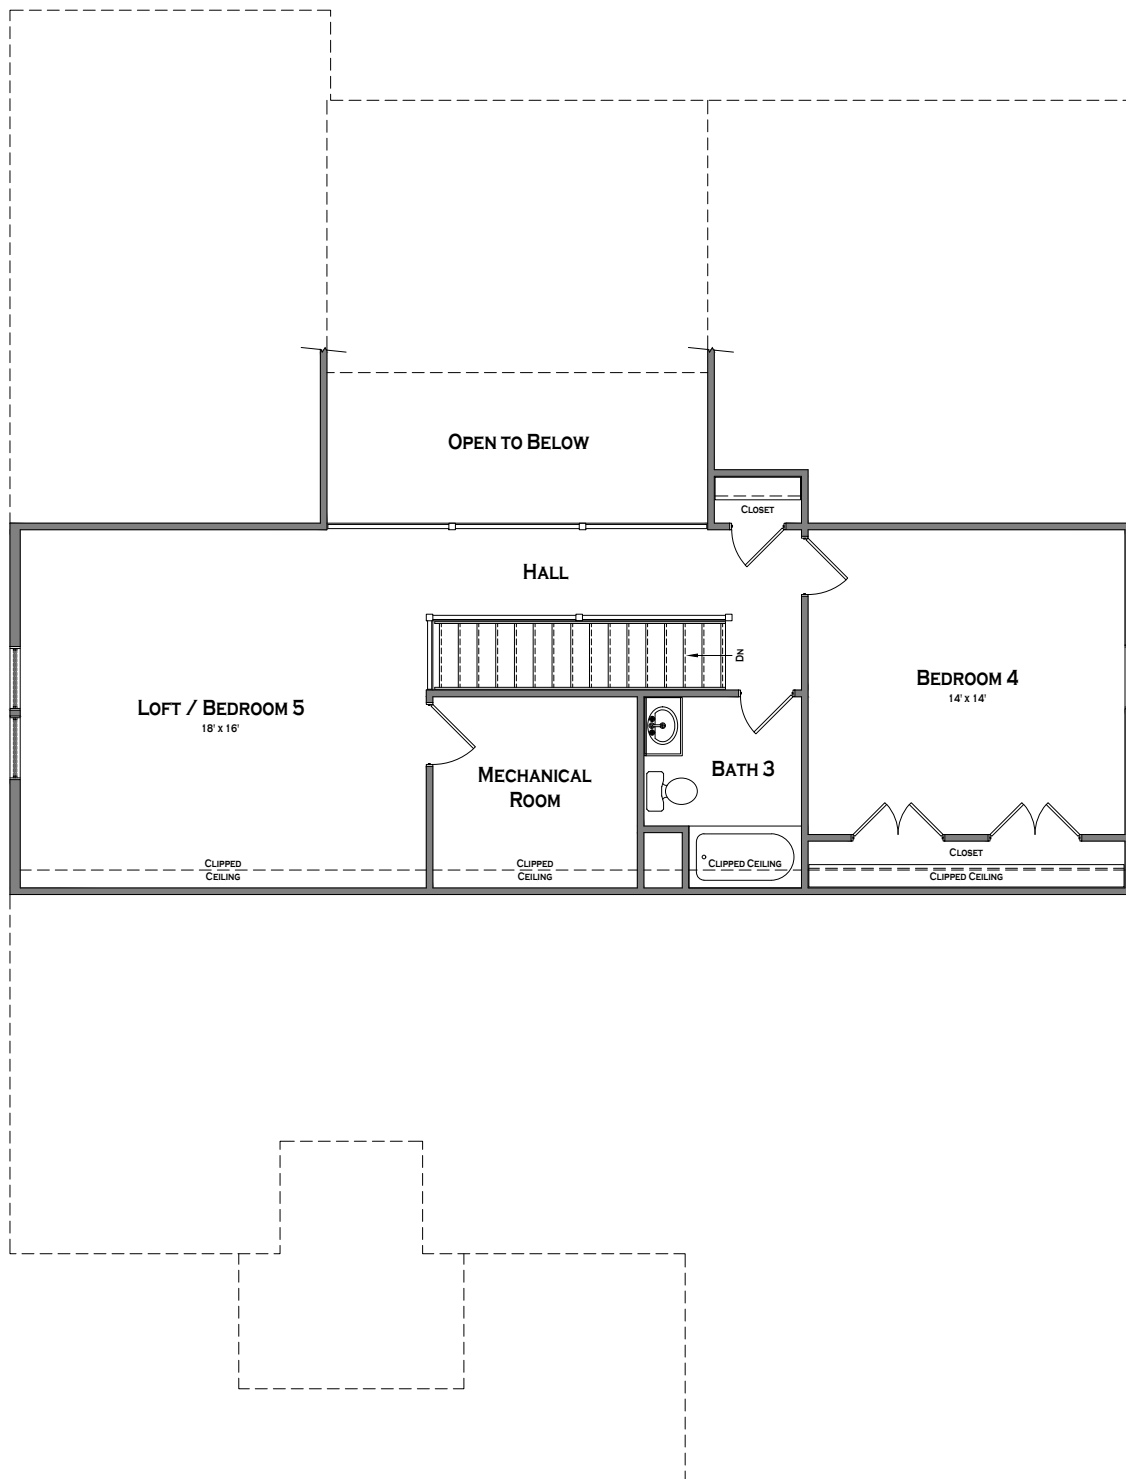

OPTIONAL SECOND FLOOR

DETAILS AND DIMENSIONS SHOWN ON THE FLOOR PLANS ARE APPROXIMATE, NOT TO SCALE AND SUBJECT TO CHANGE. ILLUSTRATIONS ARE ARTIST CONCEPTS AND MAY VARY IN DETAIL FROM FLOOR PLANS AND SPECIFICATIONS.

